

Legend


- Solar Farm Boundary
- Existing Landscape Elements
 - Ancient Woodland
 - Mature Woodland / Scrub
 - Existing Tree or Small Groups of Trees
 - Hedgerow
 - Watercourse
 - Young Woodland
 - Public Right of Way
 - Transmission Line
- Proposed Landscape Elements
 - Meadow Grassland / Opportunities for Enhancement
 - Grassland
 - Hedgerow
 - Reinforced Hedgerow
 - Indicative Area for New Tree Planting
 - Woodland
 - Cycle Path
 - Skylark Plot
- Proposed Infrastructure Elements
 - Fence
 - Solar Panel
 - Maintenance Road
 - 220 kV Cable Route
 - Project Substation
 - PCS
 - Access

Project	Status
Botley West Solar Farm	Illustrative

Id.	Changes	Date	Name	Date	Name
	Edit	14.11.2023	M. Thom		
	Check	14.11.2023	H. Trabelsi		
			Project-PH		
			Project-No		
A	Created	14.11.2023	MT	Drawing No	prj-01-0401

CAD-data name: 231114 Botley West Illustrative Masterplan.dwg
 Scale: 1:10000 at A3 DIM: m

Plan
 Illustrative Masterplan
Figure 2.1A
 Northern Site 1 of 2

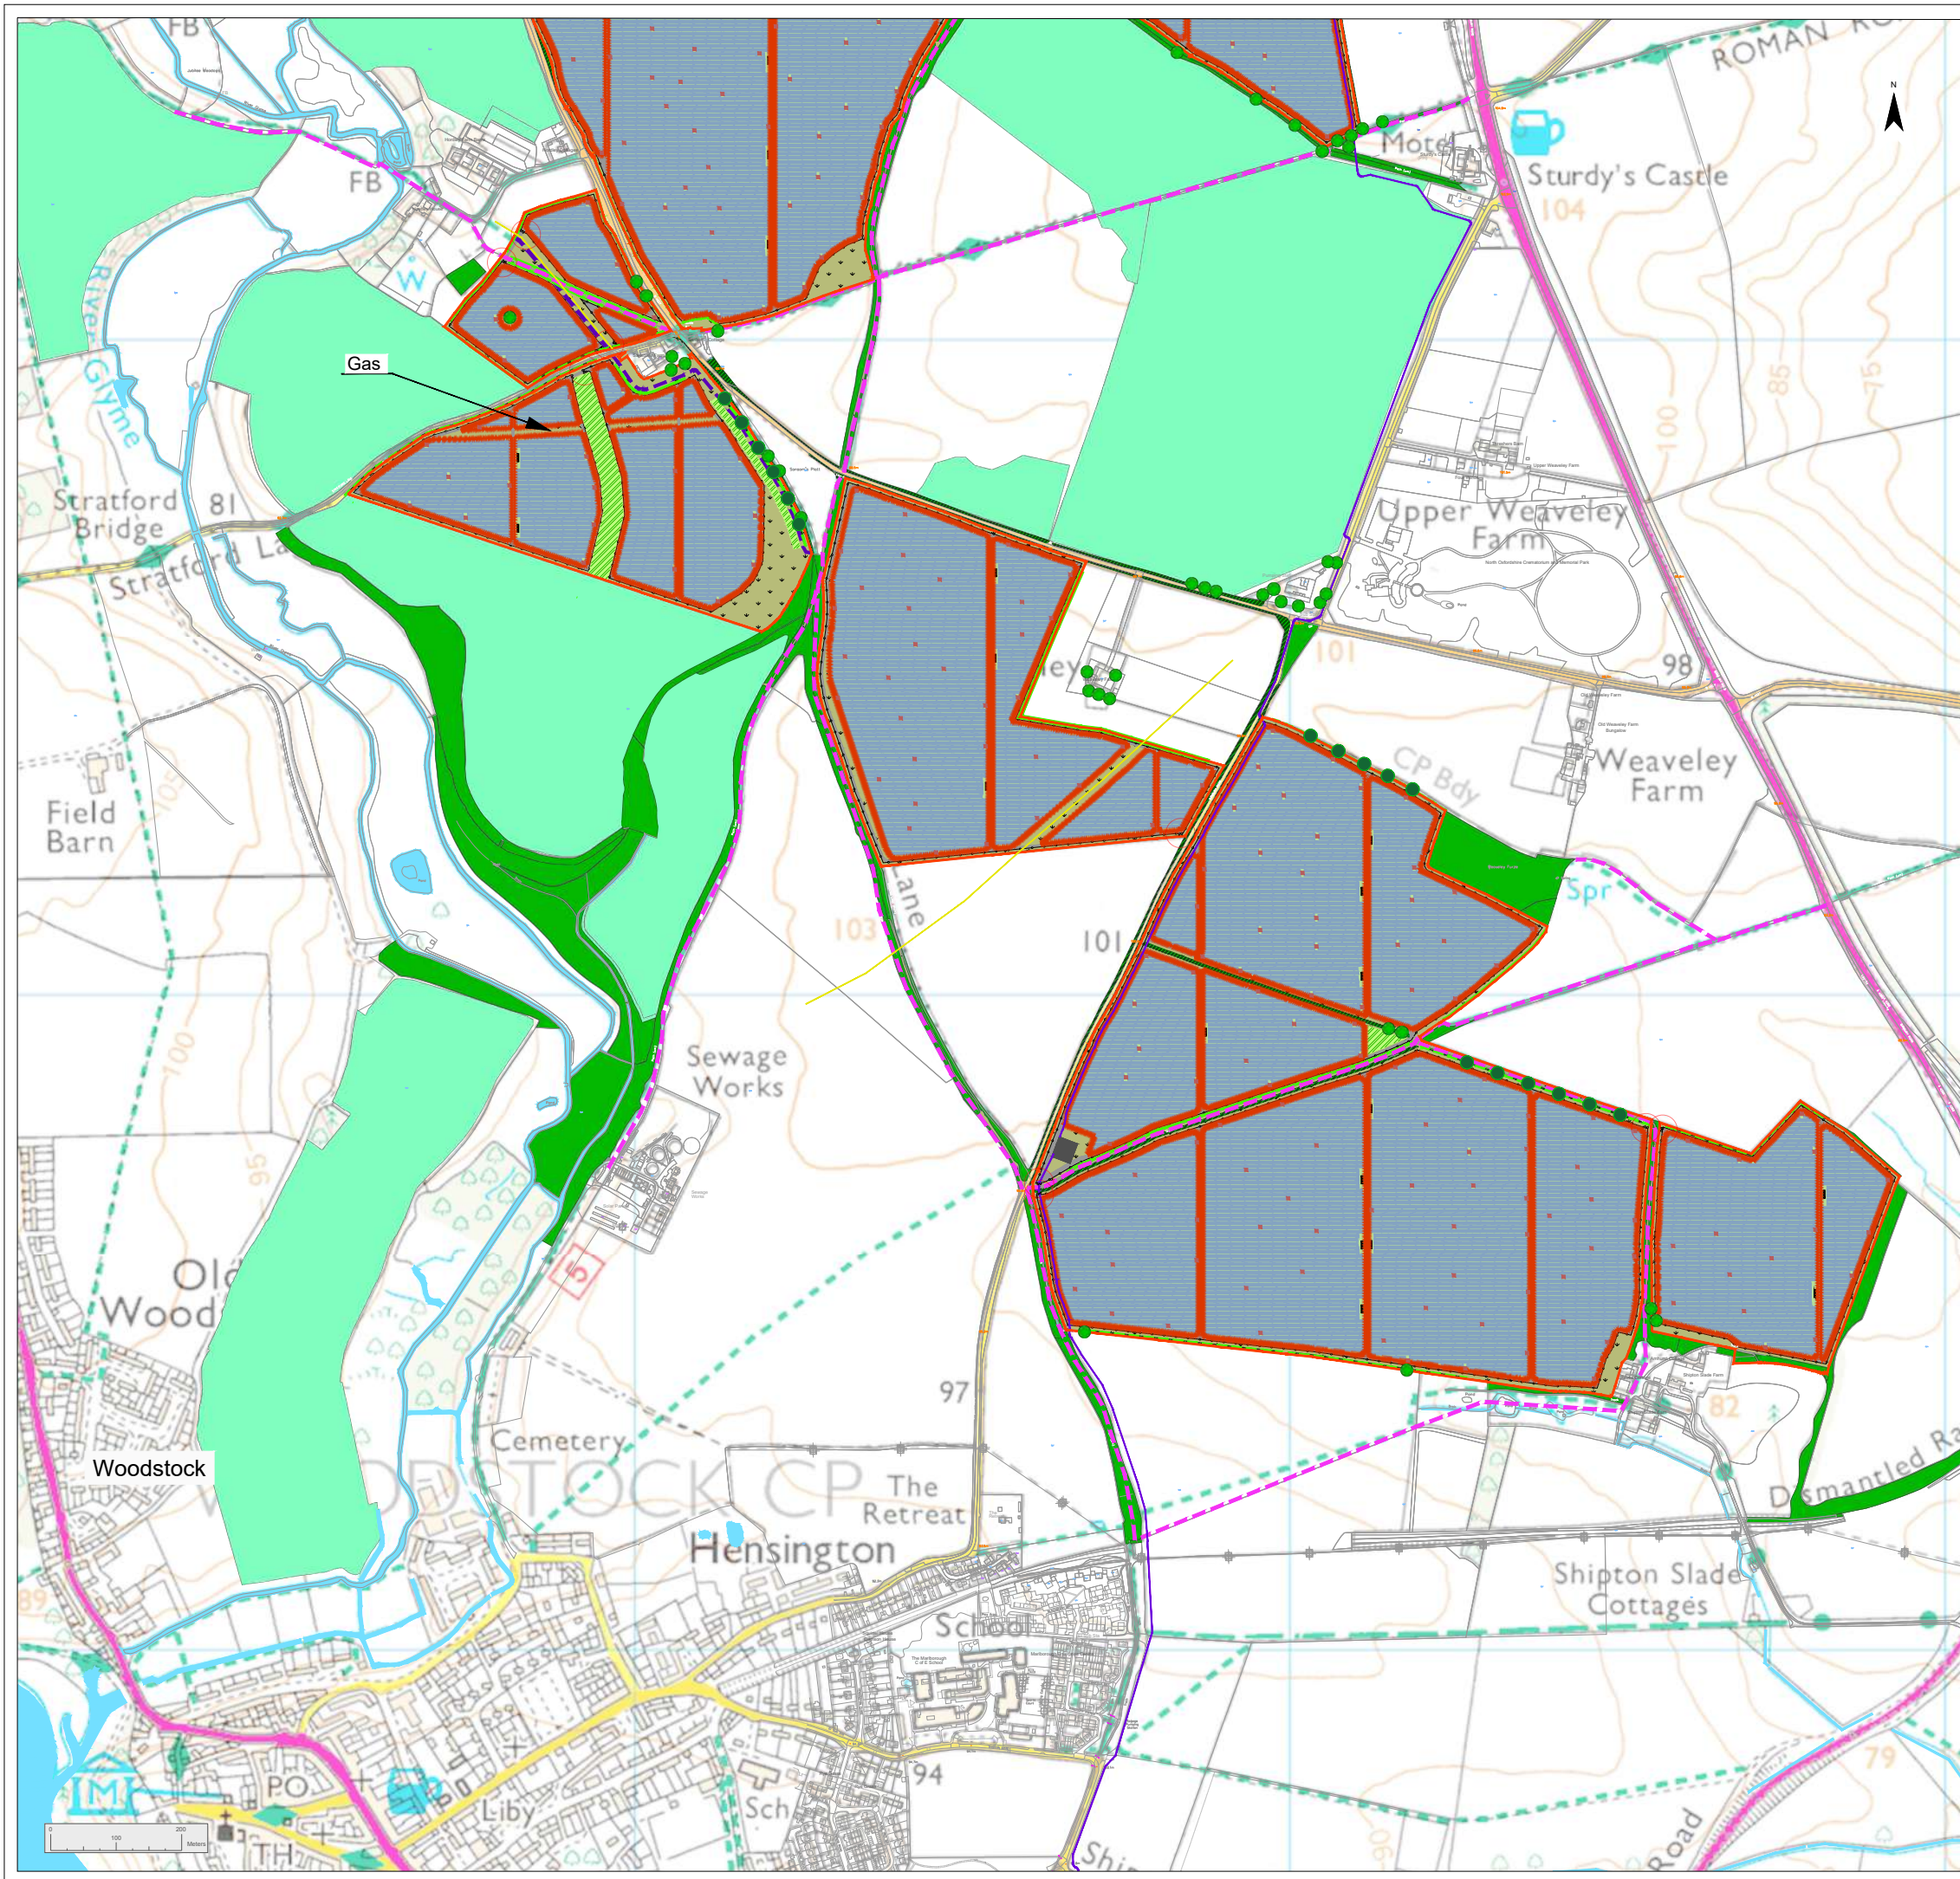

Legend

- Solar Farm Boundary: [Orange outline]
- Existing Landscape Elements:
 - Mature Woodland / Scrub: [Dark green fill]
 - Existing Tree or Small Groups of Trees: [Green circle]
 - Hedgerow: [Green line]
 - Watercourse: [Blue line]
 - Young Woodland: [Light green fill]
 - Public Right of Way: [Pink dashed line]
 - Transmission Line: [Yellow line]
- Proposed Landscape Elements:
 - Meadow Grassland / Opportunities for Enhancement: [Dotted green fill]
 - Grassland: [Light green fill]
 - Hedgerow: [Green line]
 - Reinforced Hedgerow: [Dashed green line]
 - Indicative Area for New Tree Planting: [Green circle]
 - Woodland: [Green hatched fill]
 - Cycle Path: [Purple dashed line]
 - Skylark Plot: [Red square]
- Proposed Infrastructure Elements:
 - Fence: [Line with circles]
 - Solar Panel: [Blue hatched fill]
 - Maintenance Road: [Grey line]
 - 220 kV Cable Route: [Purple dashed line]
 - 220 kV Cable Alternative Route: [Purple dashed line]
 - Project Substation: [Black square]
 - PCS: [Vertical black bar]
 - Access: [Circle with red border]


Project		Status	
Botley West Solar Farm		Illustrative	
Id.	Changes	Date	Name
		14.11.2023	M. Thom
		14.11.2023	H. Trabelsi
Project-PH			
Project-No			
A	Created	14.11.2023	MT
			Drawing No prj-01-0402
CAD-data name: 231114 Botley West Illustrative Masterplan.dwg			
Scale: 1:10000		at A3	DIM: m

Plan

Illustrative Masterplan
Figure 2.1B
 Northern Site 2 of 2



Photovolt Development Partners GmbH
 Kurfürstendamm 52
 10707 Berlin, Germany

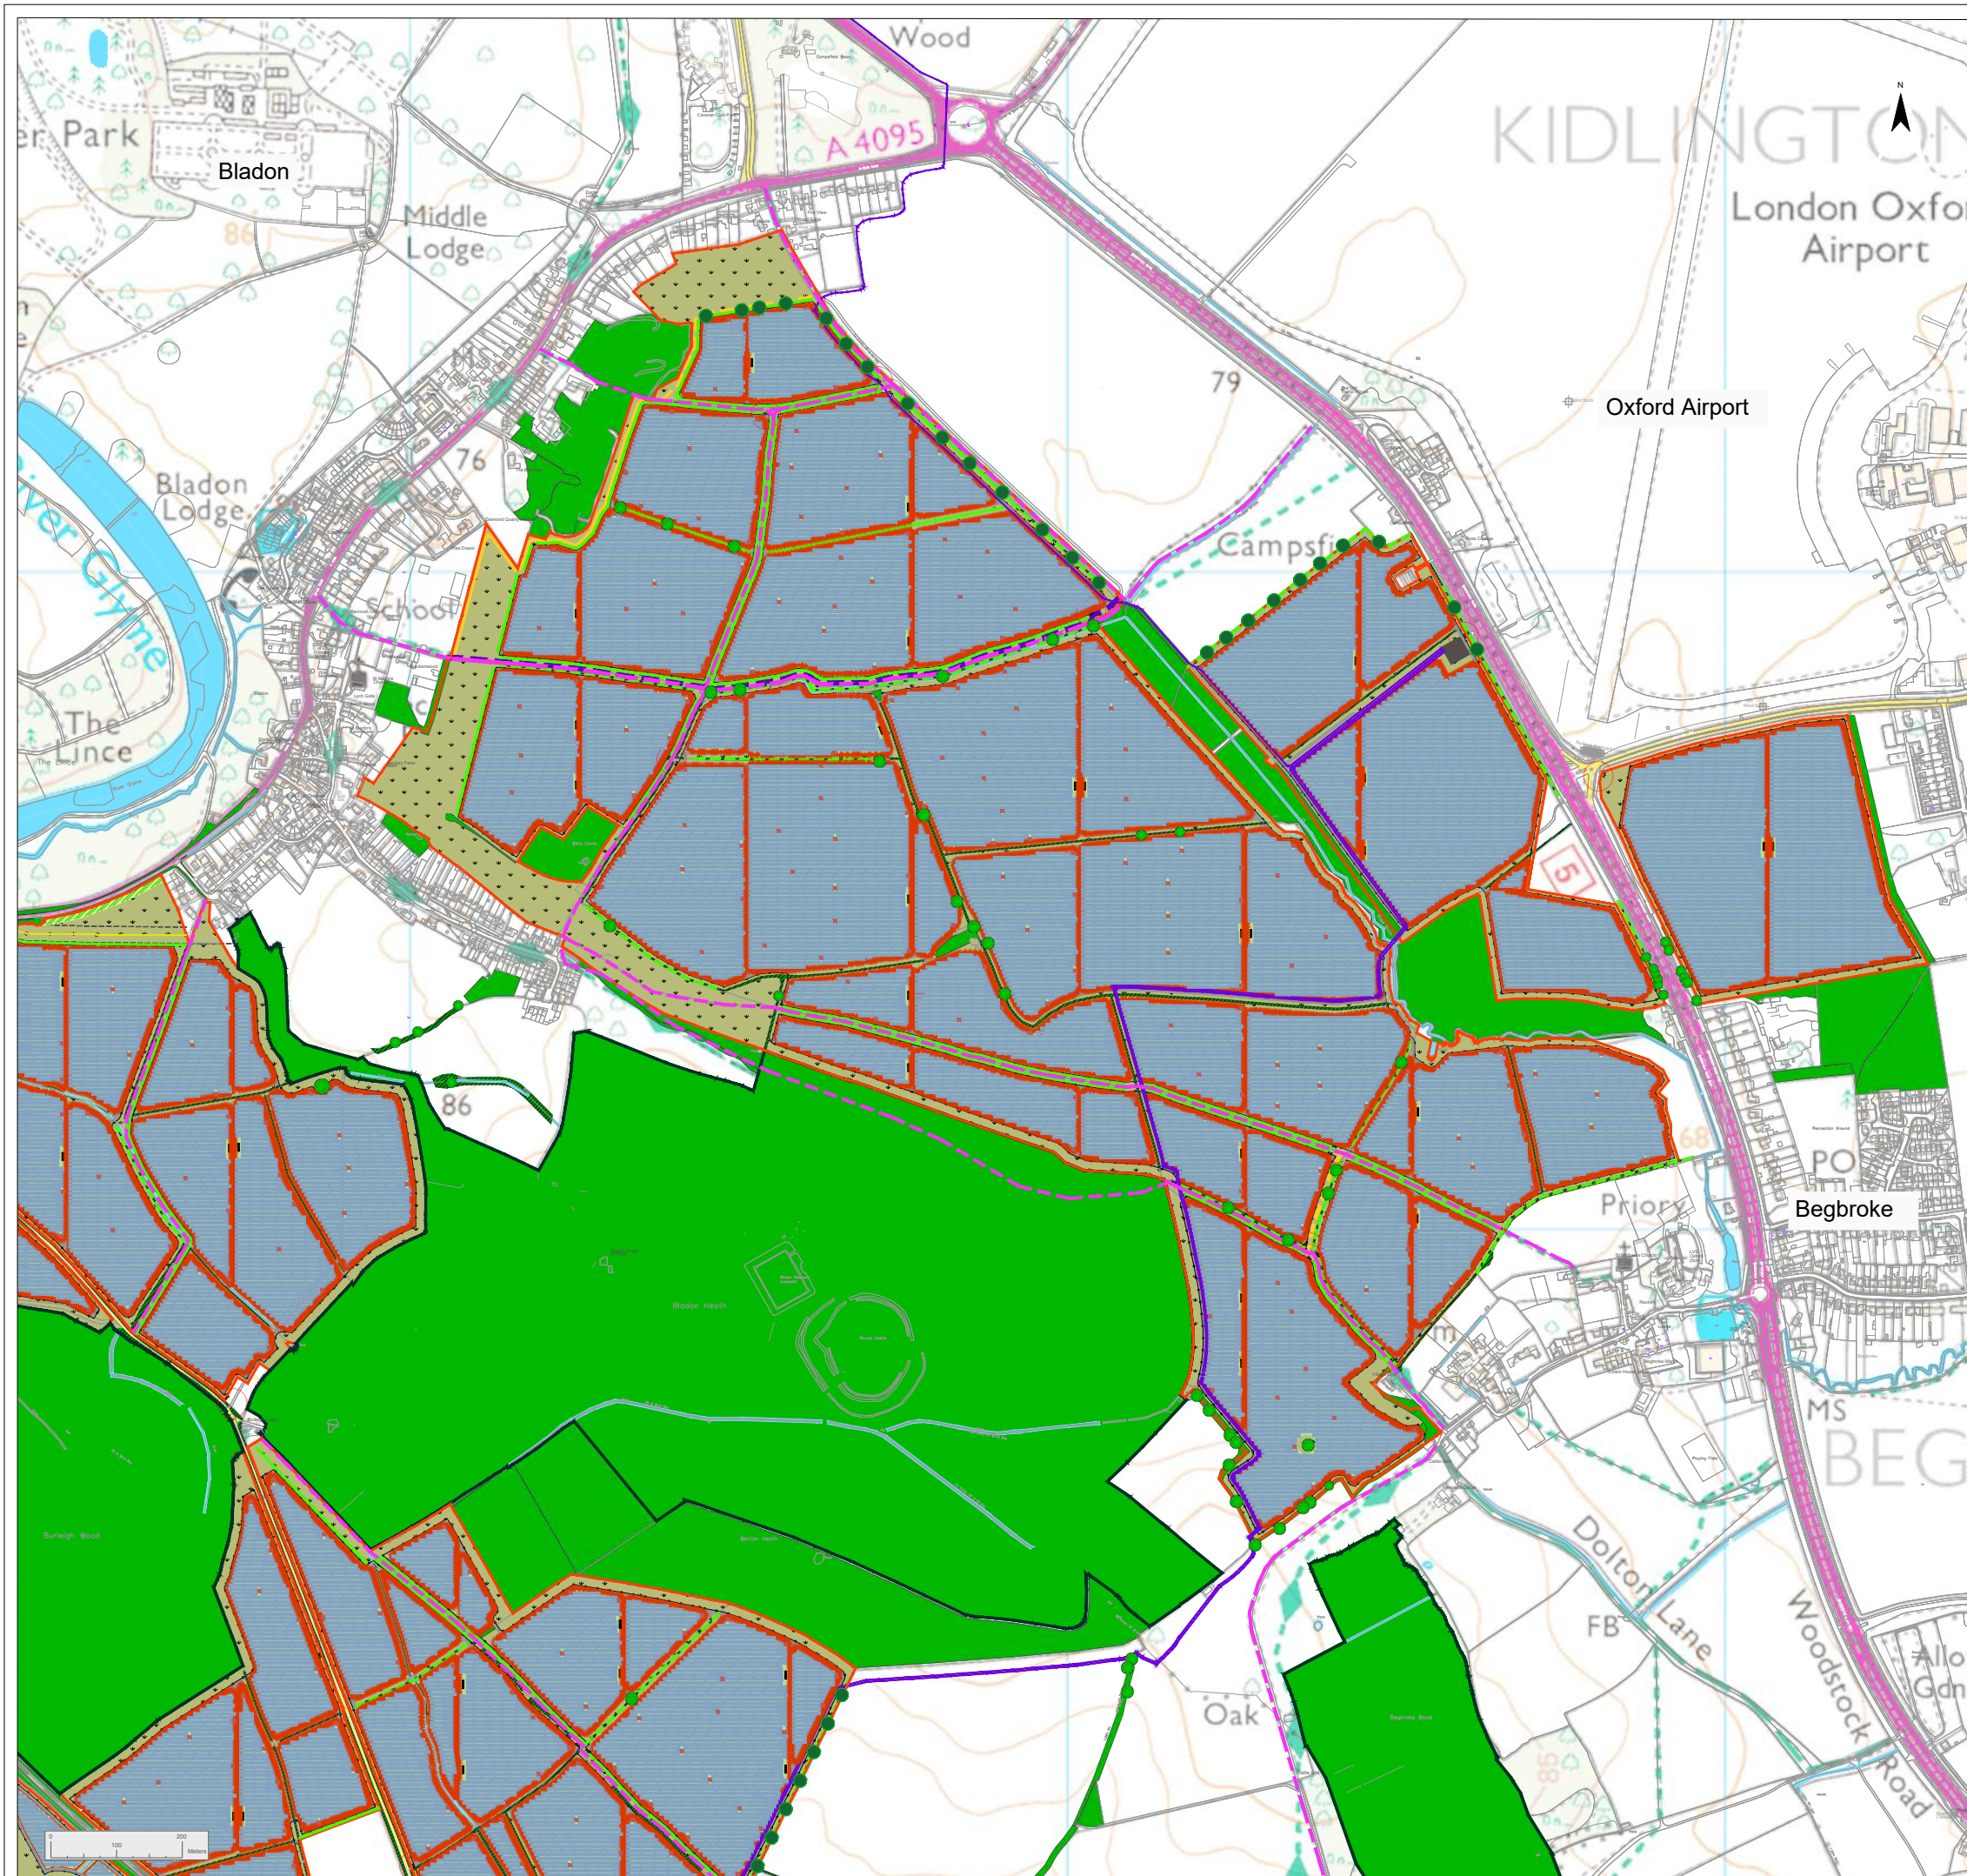

Legend

Solar Farm Boundary

Existing Landscape Elements

- Ancient Woodland
- Mature Woodland / Scrub
- Existing Tree or Small Groups of Trees
- Hedgerow
- Watercourse
- Permissive Path
- Public Right of Way
- Transmission Line

Proposed Landscape Elements

- Meadow Grassland / Opportunities for Enhancement
- Grassland
- New Hedgerow
- Reinforced Hedgerow
- Indicative Area for New Tree Planting
- Woodland
- Cycle Path
- Permissive Path
- Skylark Plot

Proposed Infrastructure Elements


- Fence
- Solar Panel
- Maintenance Road
- 220 kV Cable Route
- Project Substation
- PCS
- Access

Project	Status
Botley West Solar Farm	Illustrative

Id.	Changes	Date	Name	Date	Name
	Edit	14.11.2023	M. Thom		
	Check	14.11.2023	H. Trabelsi		
			Project-PH		
			Project-No		
A	Created	14.11.2023	MT	Drawing No	prj-01-0403

CAD-data name: 231114 Botley West Illustrative Masterplan.dwg
 Scale: 1:10000 at A3 DIM: m

Plan
Illustrative Masterplan
Figure 2.2A
 Central Site 1 of 4

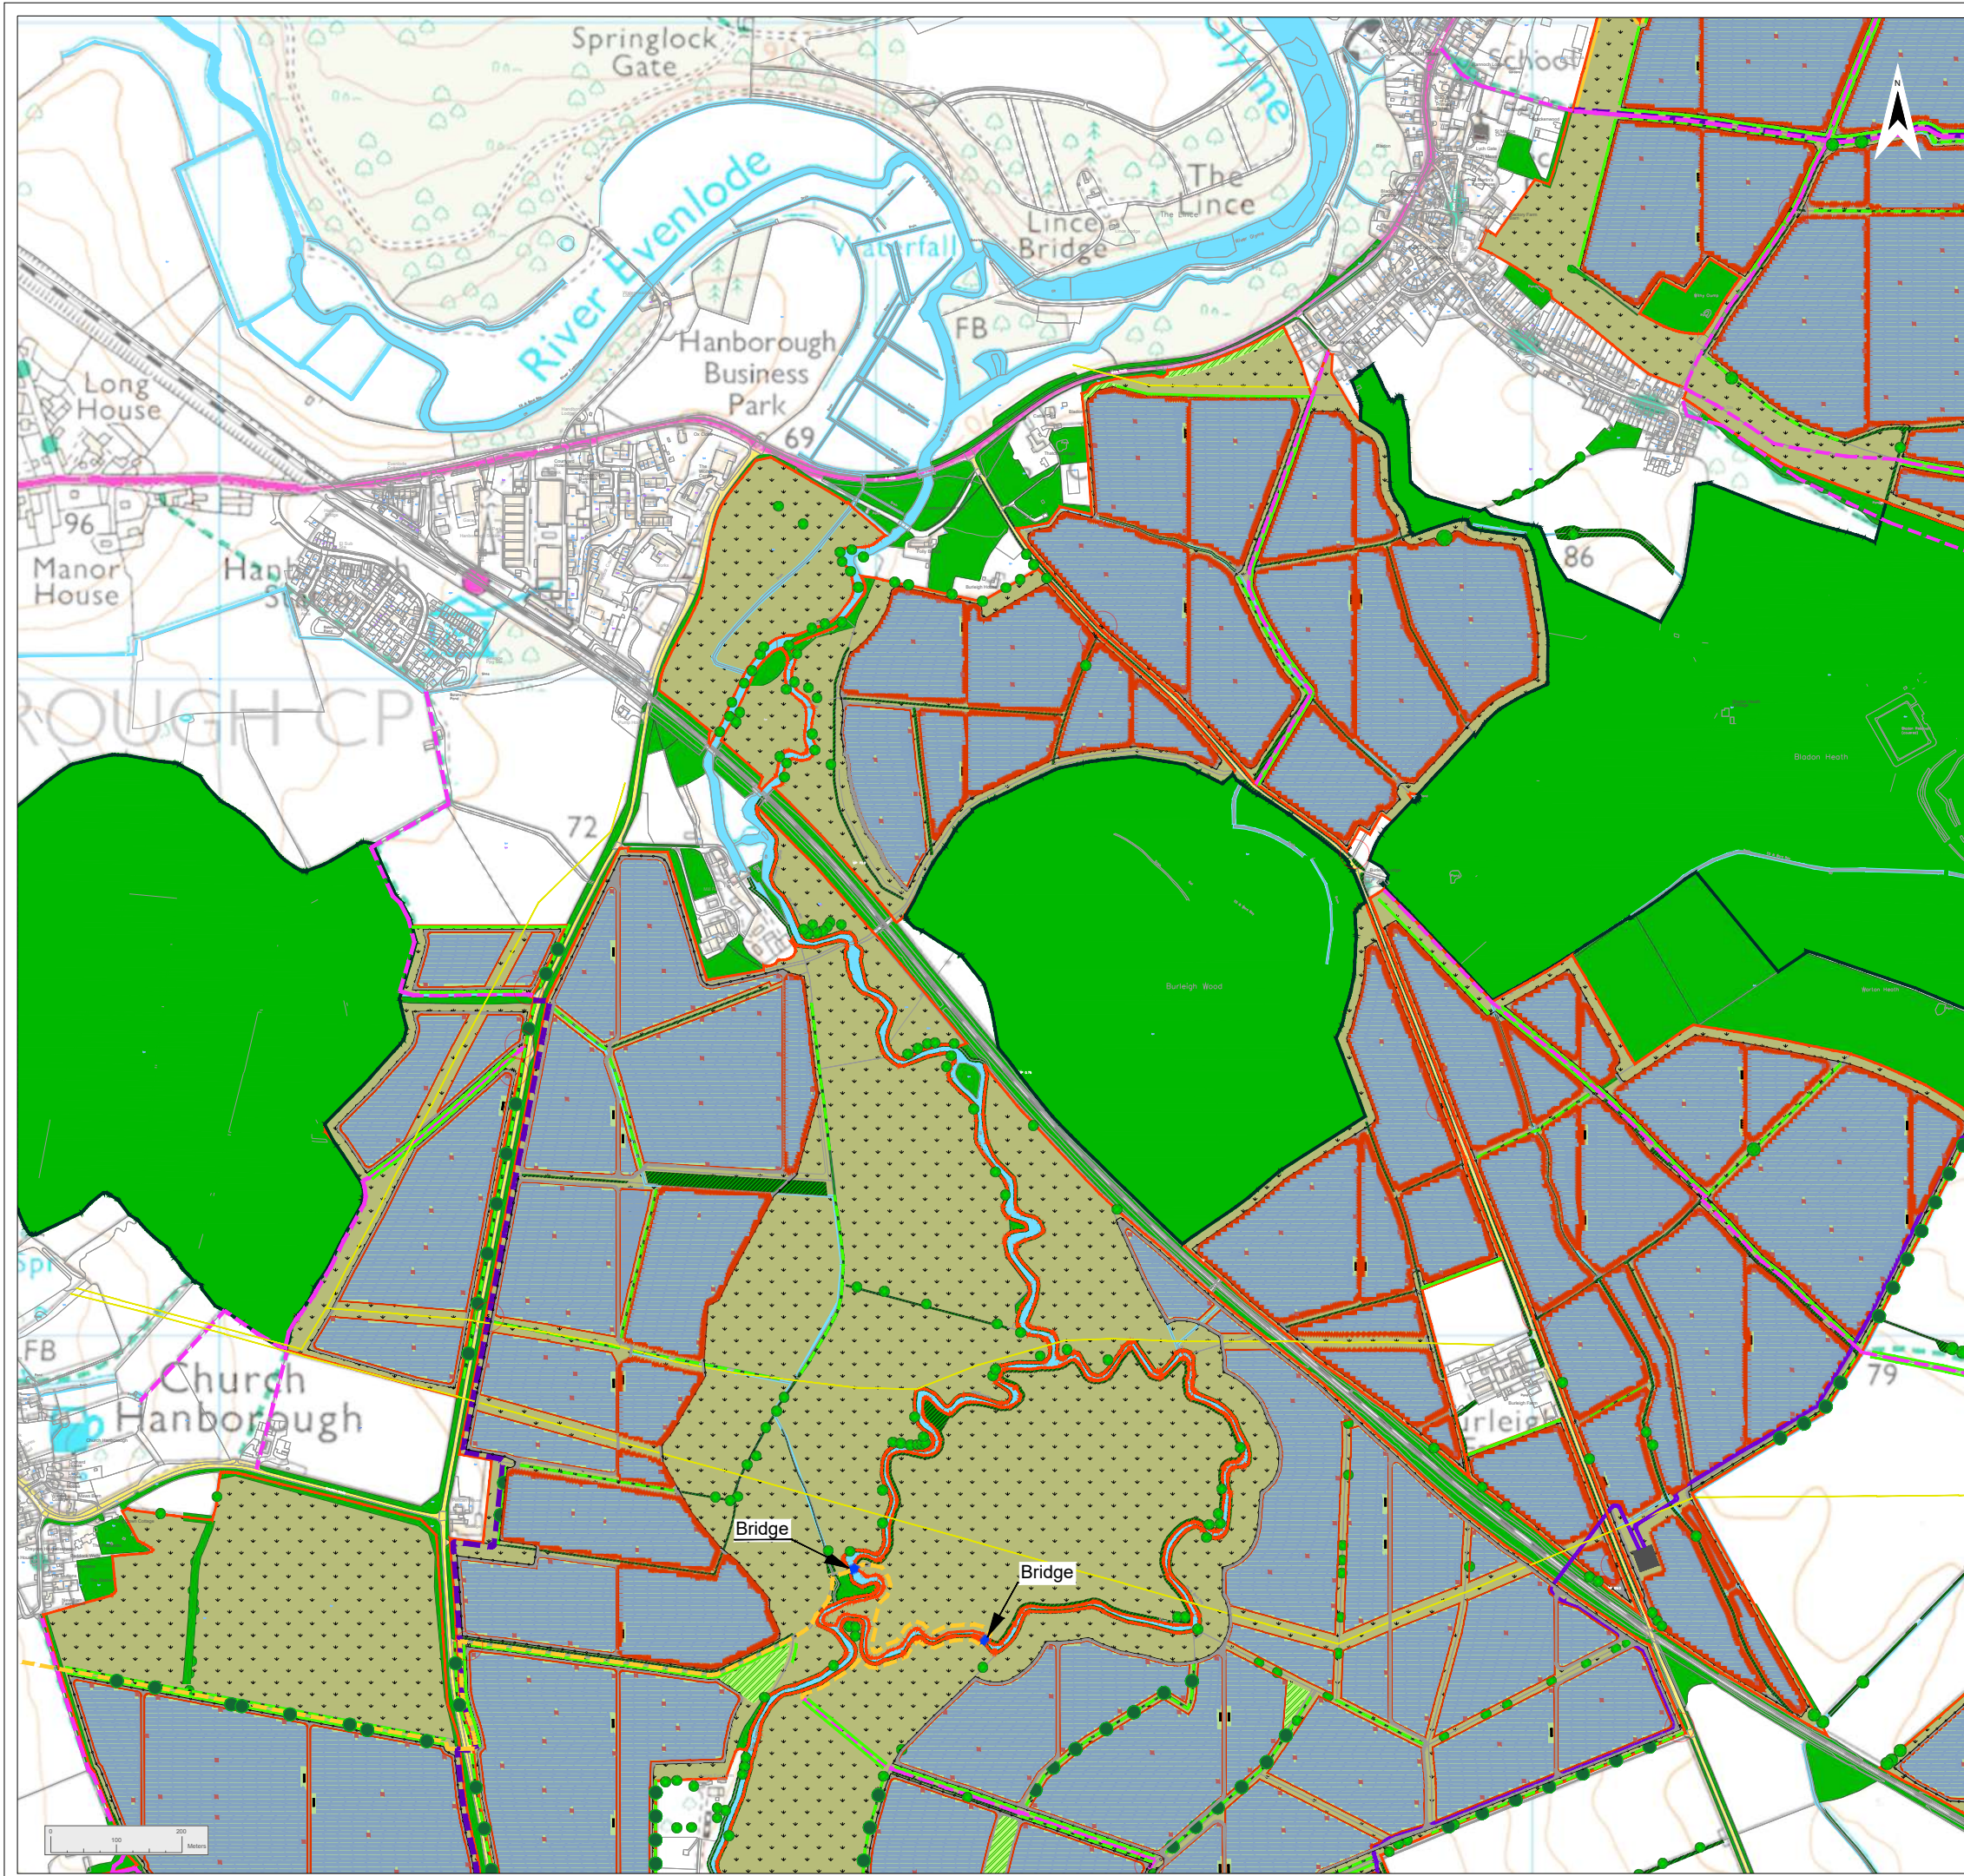

Legend


- Solar Farm Boundary
- Existing Landscape Elements
 - Ancient Woodland
 - Mature Woodland / Scrub
 - Existing Tree or Small Groups of Trees
 - Hedgerow
 - Watercourse
 - Permissive Path
 - Public Right of Way
 - Transmission Line
 - Footbridge
- Proposed Landscape Elements
 - Meadow Grassland / Opportunities for Enhancement
 - Grassland
 - Hedgerow
 - Reinforced Hedgerow
 - Indicative Area for New Tree Planting
 - Woodland
 - Cycle Path
 - Permissive Path
 - Skylark Plot
- Proposed Infrastructure Elements
 - Fence
 - Solar Panel
 - Maintenance Road
 - 220 kV Cable Route
 - Project Substation
 - PCS
 - Access

Project	Status
Botley West Solar Farm	Illustrative

Id.	Changes	Date	Name	Date	Name
				14.11.2023	M. Thom
				14.11.2023	H. Trabelsi
Project-PH					
Project-No					
A	Created	14.11.2023	VG	Drawing No prj-01-0404	

CAD-data name: 231114 Botley West Illustrative Masterplan.dwg
 Scale: 1:10000 at A3 DIM: m

Plan
 Illustrative Masterplan
Figure 2.2B
 Central Site 2 of 4

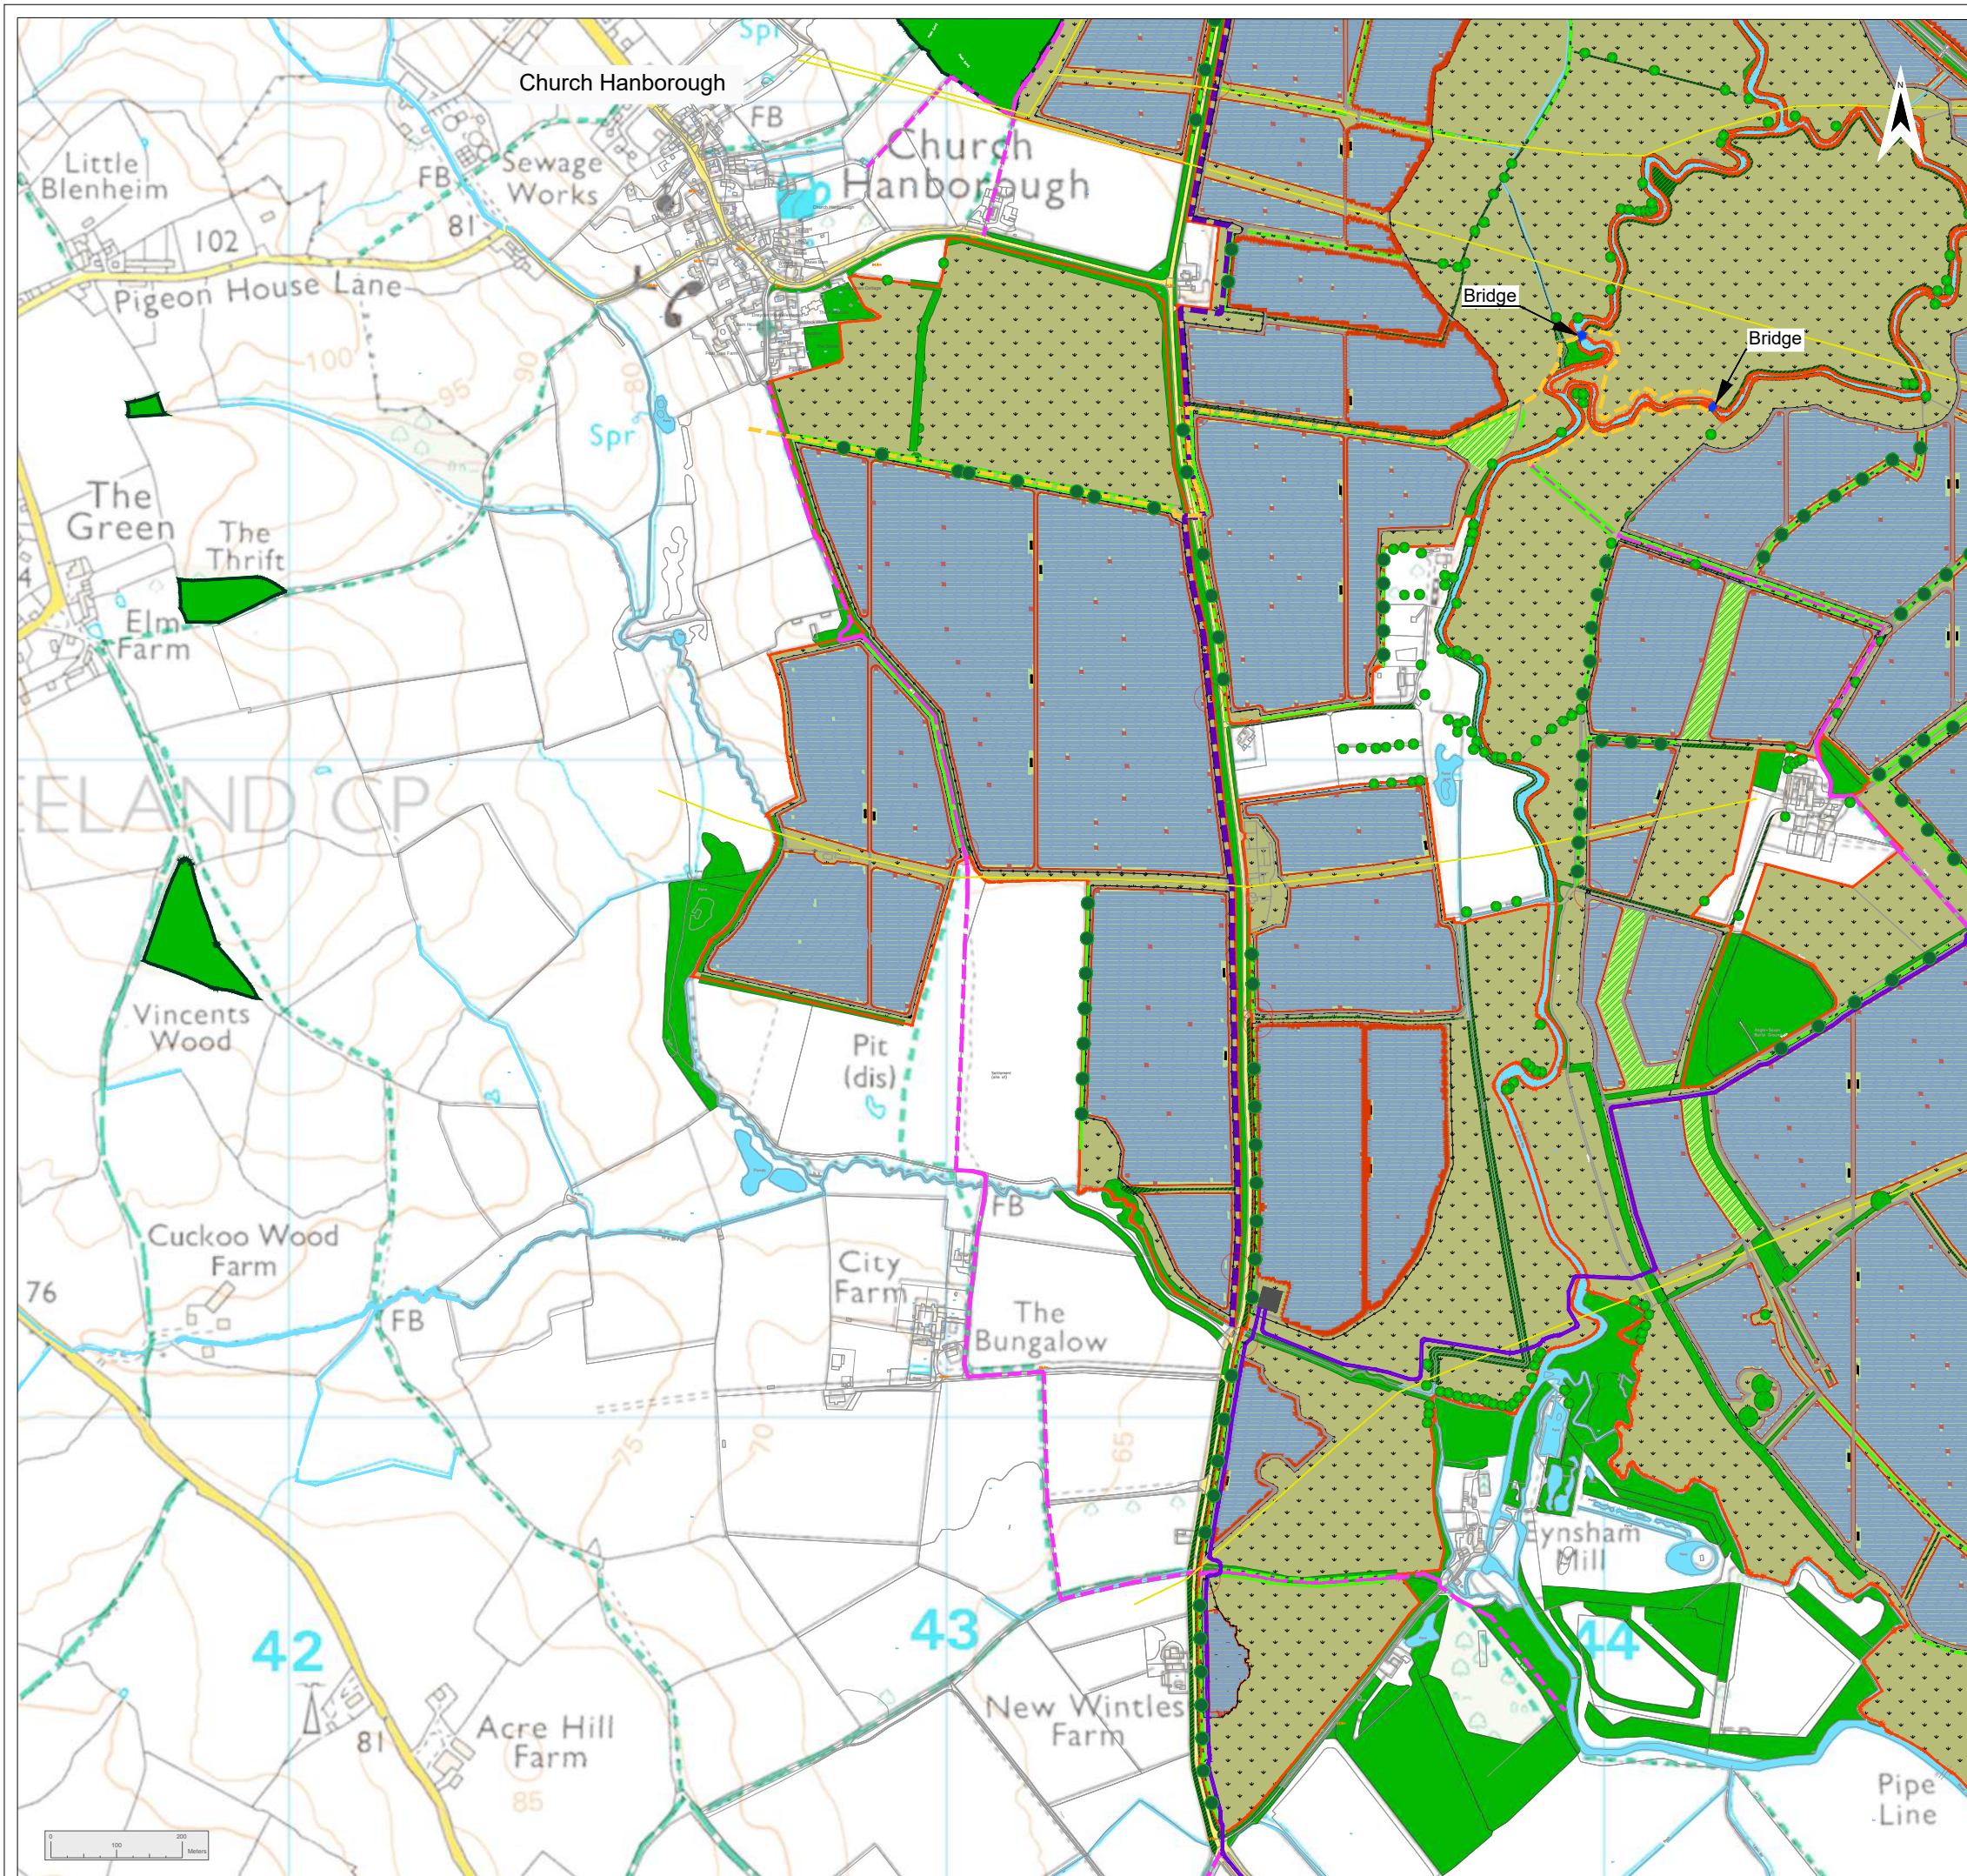


Legend

- Solar Farm Boundary
- Existing Landscape Elements
 - Ancient Woodland
 - Mature Woodland / Scrub
 - Existing Tree or Small Groups of Trees
 - Hedgerow
 - Watercourse
 - Public Right of Way
 - Transmission Line
 - Footbridge
- Proposed Landscape Elements
 - Meadow Grassland / Opportunities for Enhancement
 - Grassland
 - Hedgerow
 - Reinforced Hedgerow
 - Indicative Area for New Tree Planting
 - Woodland
 - Cycle Path
 - Permissive Path
 - Skylark Plot
- Proposed Infrastructure Elements
 - Fence
 - Solar Panel
 - Maintenance Road
 - 220 kV Cable Route
 - Project Substation
 - PCS
 - Access

Project			Status		
Botley West Solar Farm			Illustrative		
Id.	Changes	Date	Name	Date	Name
				14.11.2023	M. Thom
				14.11.2023	H. Trabelsi
			Project-PH		
			Project-No		
A	Created	14.11.2023	MT	Drawing No prj-01-0405	
CAD-data name: 231114 Botley West Illustrative Masterplan.dwg					
Scale: 1:10000			at A3		DIM: m

Plan

Illustrative Masterplan
Figure 2.2C
 Central Site 3 of 4

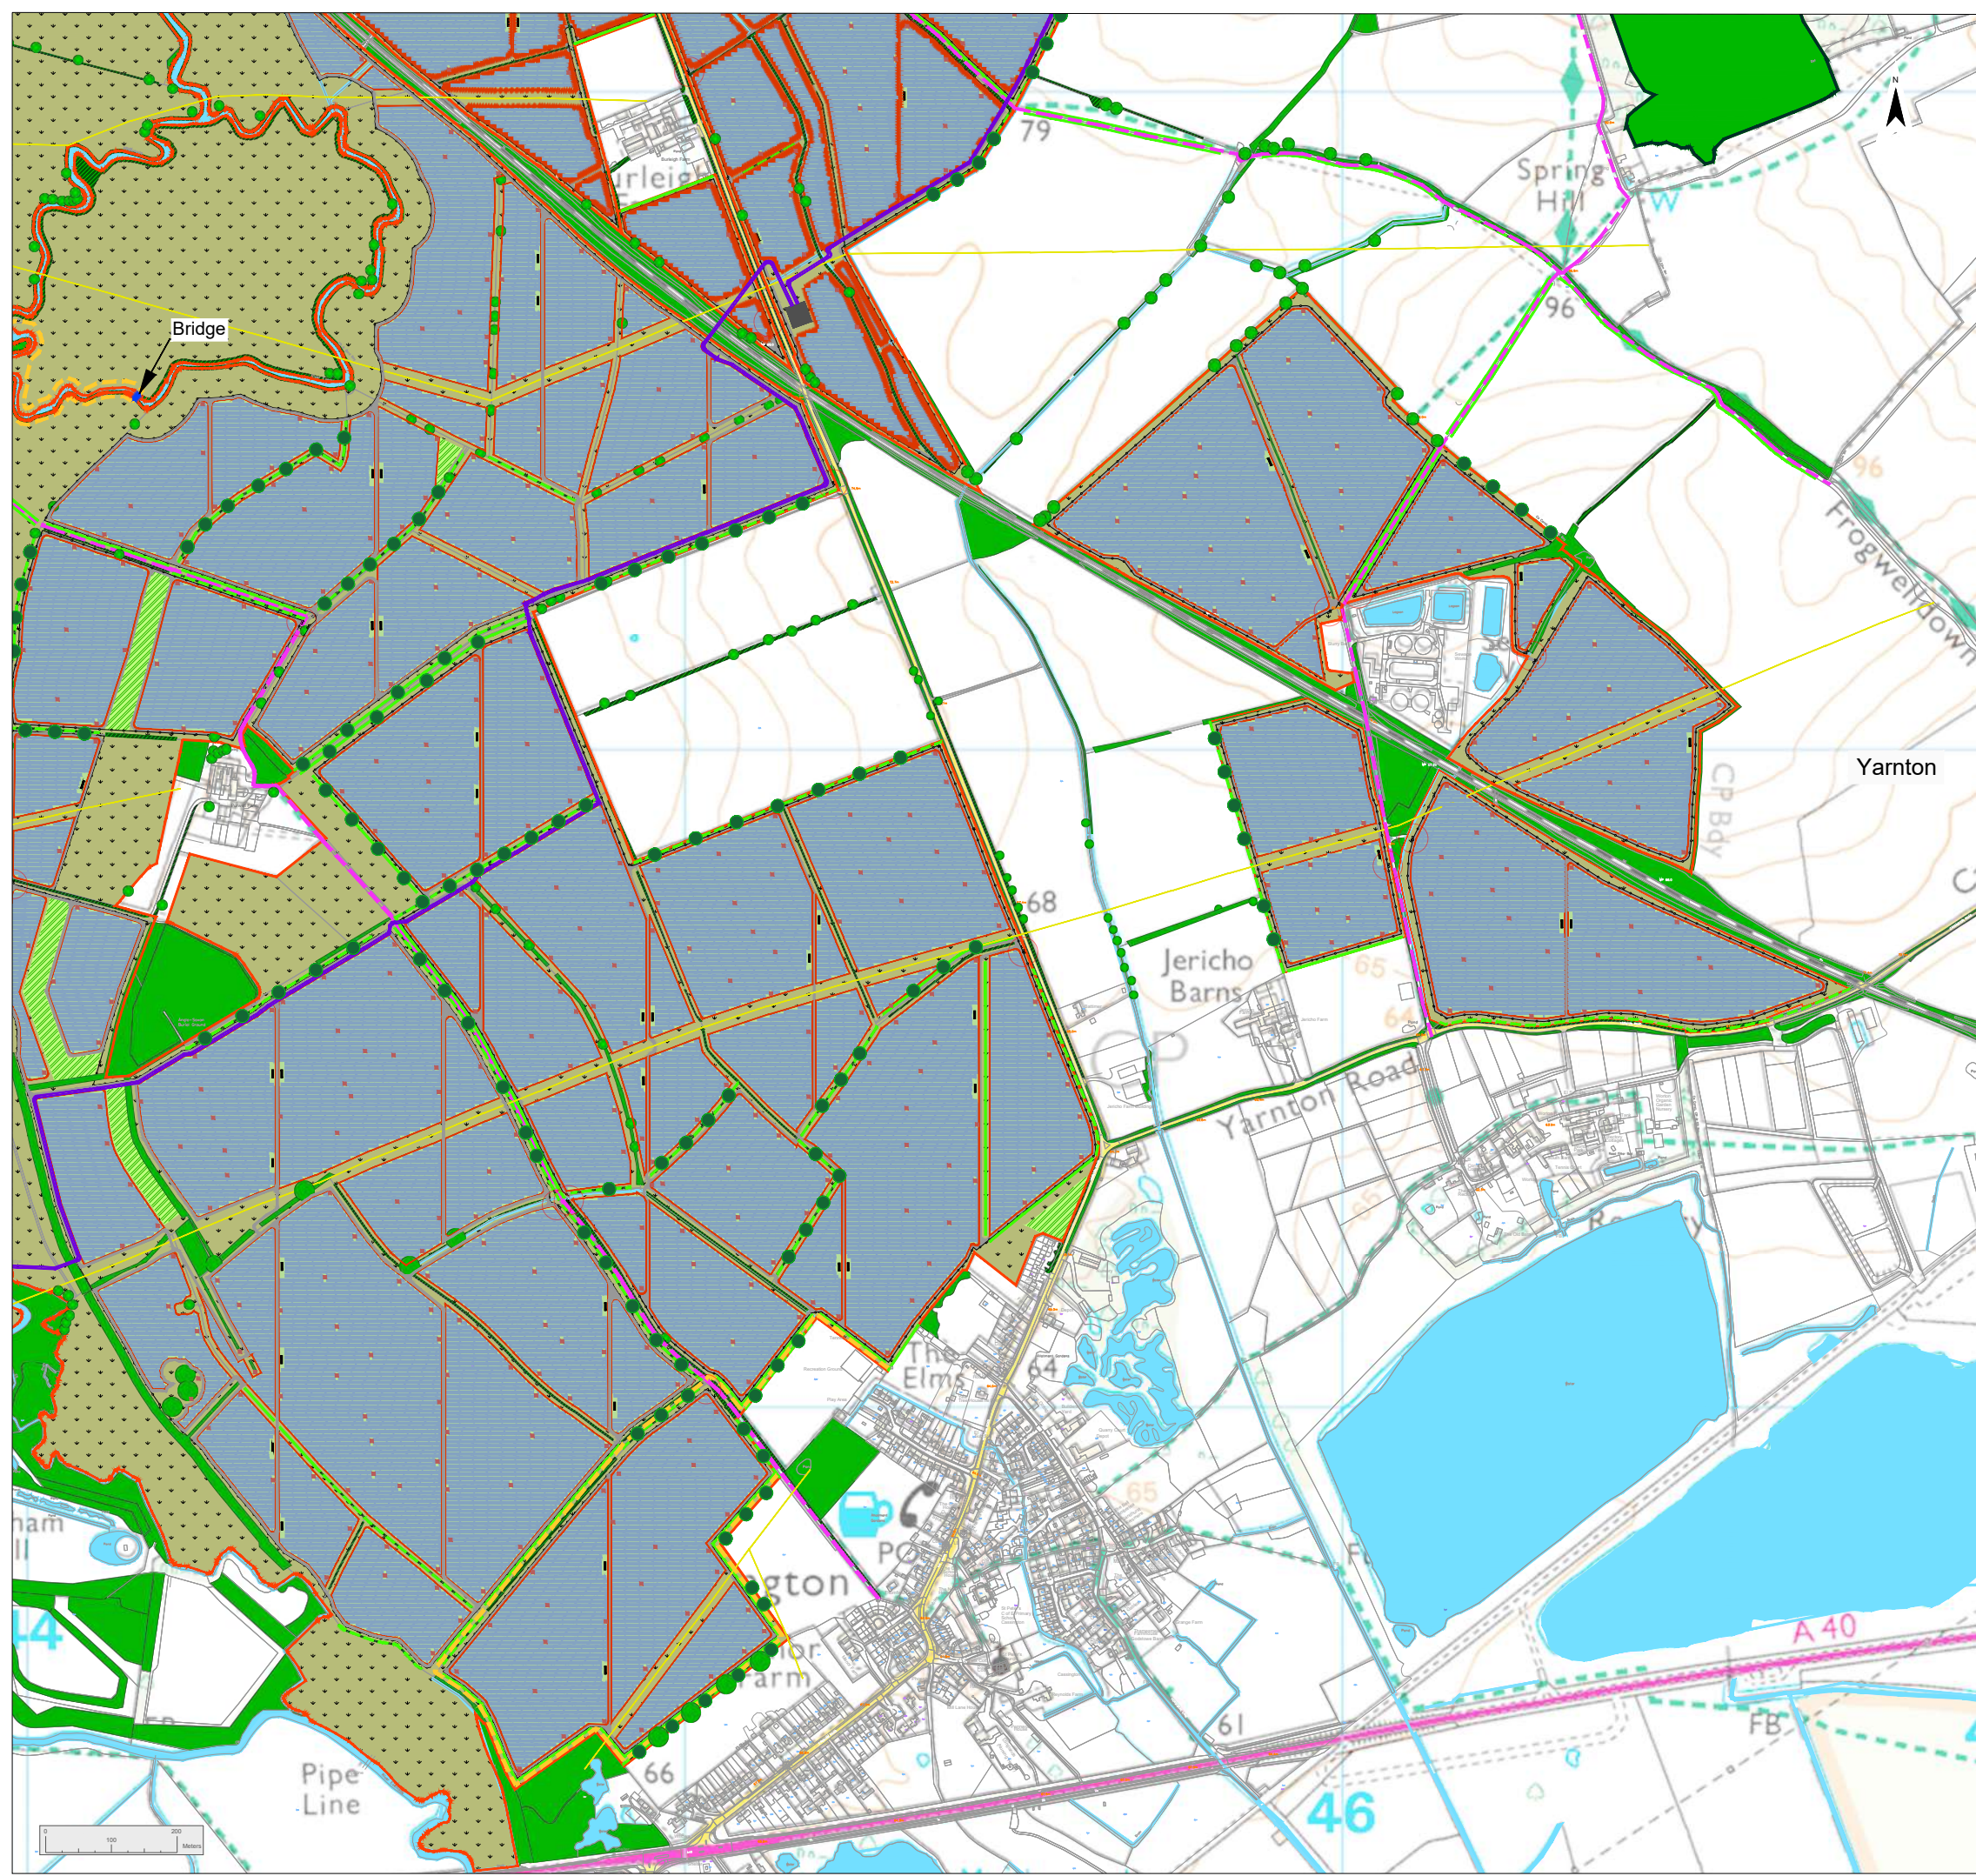


Legend

- Solar Farm Boundary: [Red outline]
- Existing Landscape Elements:
 - Ancient Woodland: [Dark green fill]
 - Mature Woodland / Scrub: [Light green fill]
 - Existing Tree or Small Groups of Trees: [Green circle]
 - Hedgerow: [Green line]
 - Watercourse: [Blue line]
 - Public Right of Way: [Pink dashed line]
 - Footbridge: [Blue line]
 - Transmission Line: [Yellow line]
- Proposed Landscape Elements:
 - Meadow Grassland / Opportunities for Enhancement: [Green dotted fill]
 - Grassland: [Light green fill]
 - Hedgerow: [Green line]
 - Reinforced Hedgerow: [Green dashed line]
 - Indicative Area for New Tree Planting: [Green circle]
 - Woodland: [Green hatched fill]
 - Permissive Path: [Yellow dashed line]
 - Skylark Plot: [Red square]
- Proposed Infrastructure Elements:
 - Fence: [Black line with circles]
 - Solar Panel: [Blue rectangle]
 - Maintenance Road: [Grey line]
 - 220 kV Cable Route: [Purple line]
 - Project Substation: [Black square]
 - PCS: [Black vertical line]
 - Access: [Red circle with slash]

Project			Status		
Botley West Solar Farm			Illustrative		
Id.	Changes	Date	Name	Date	Name
			Edit	14.11.2023	M. Thom
			Check	14.11.2023	H. Trabelsi
			Project-PH		
			Project-No		
A	Created	14.11.2023	MT	Drawing No prj-01-0406	
CAD-data name: 231114 Botley West Illustrative Masterplan.dwg					

Scale: 1:10000 at A3 DIM: m

Plan
 Illustrative Masterplan
Figure 2.2D
 Central Site 4 of 4

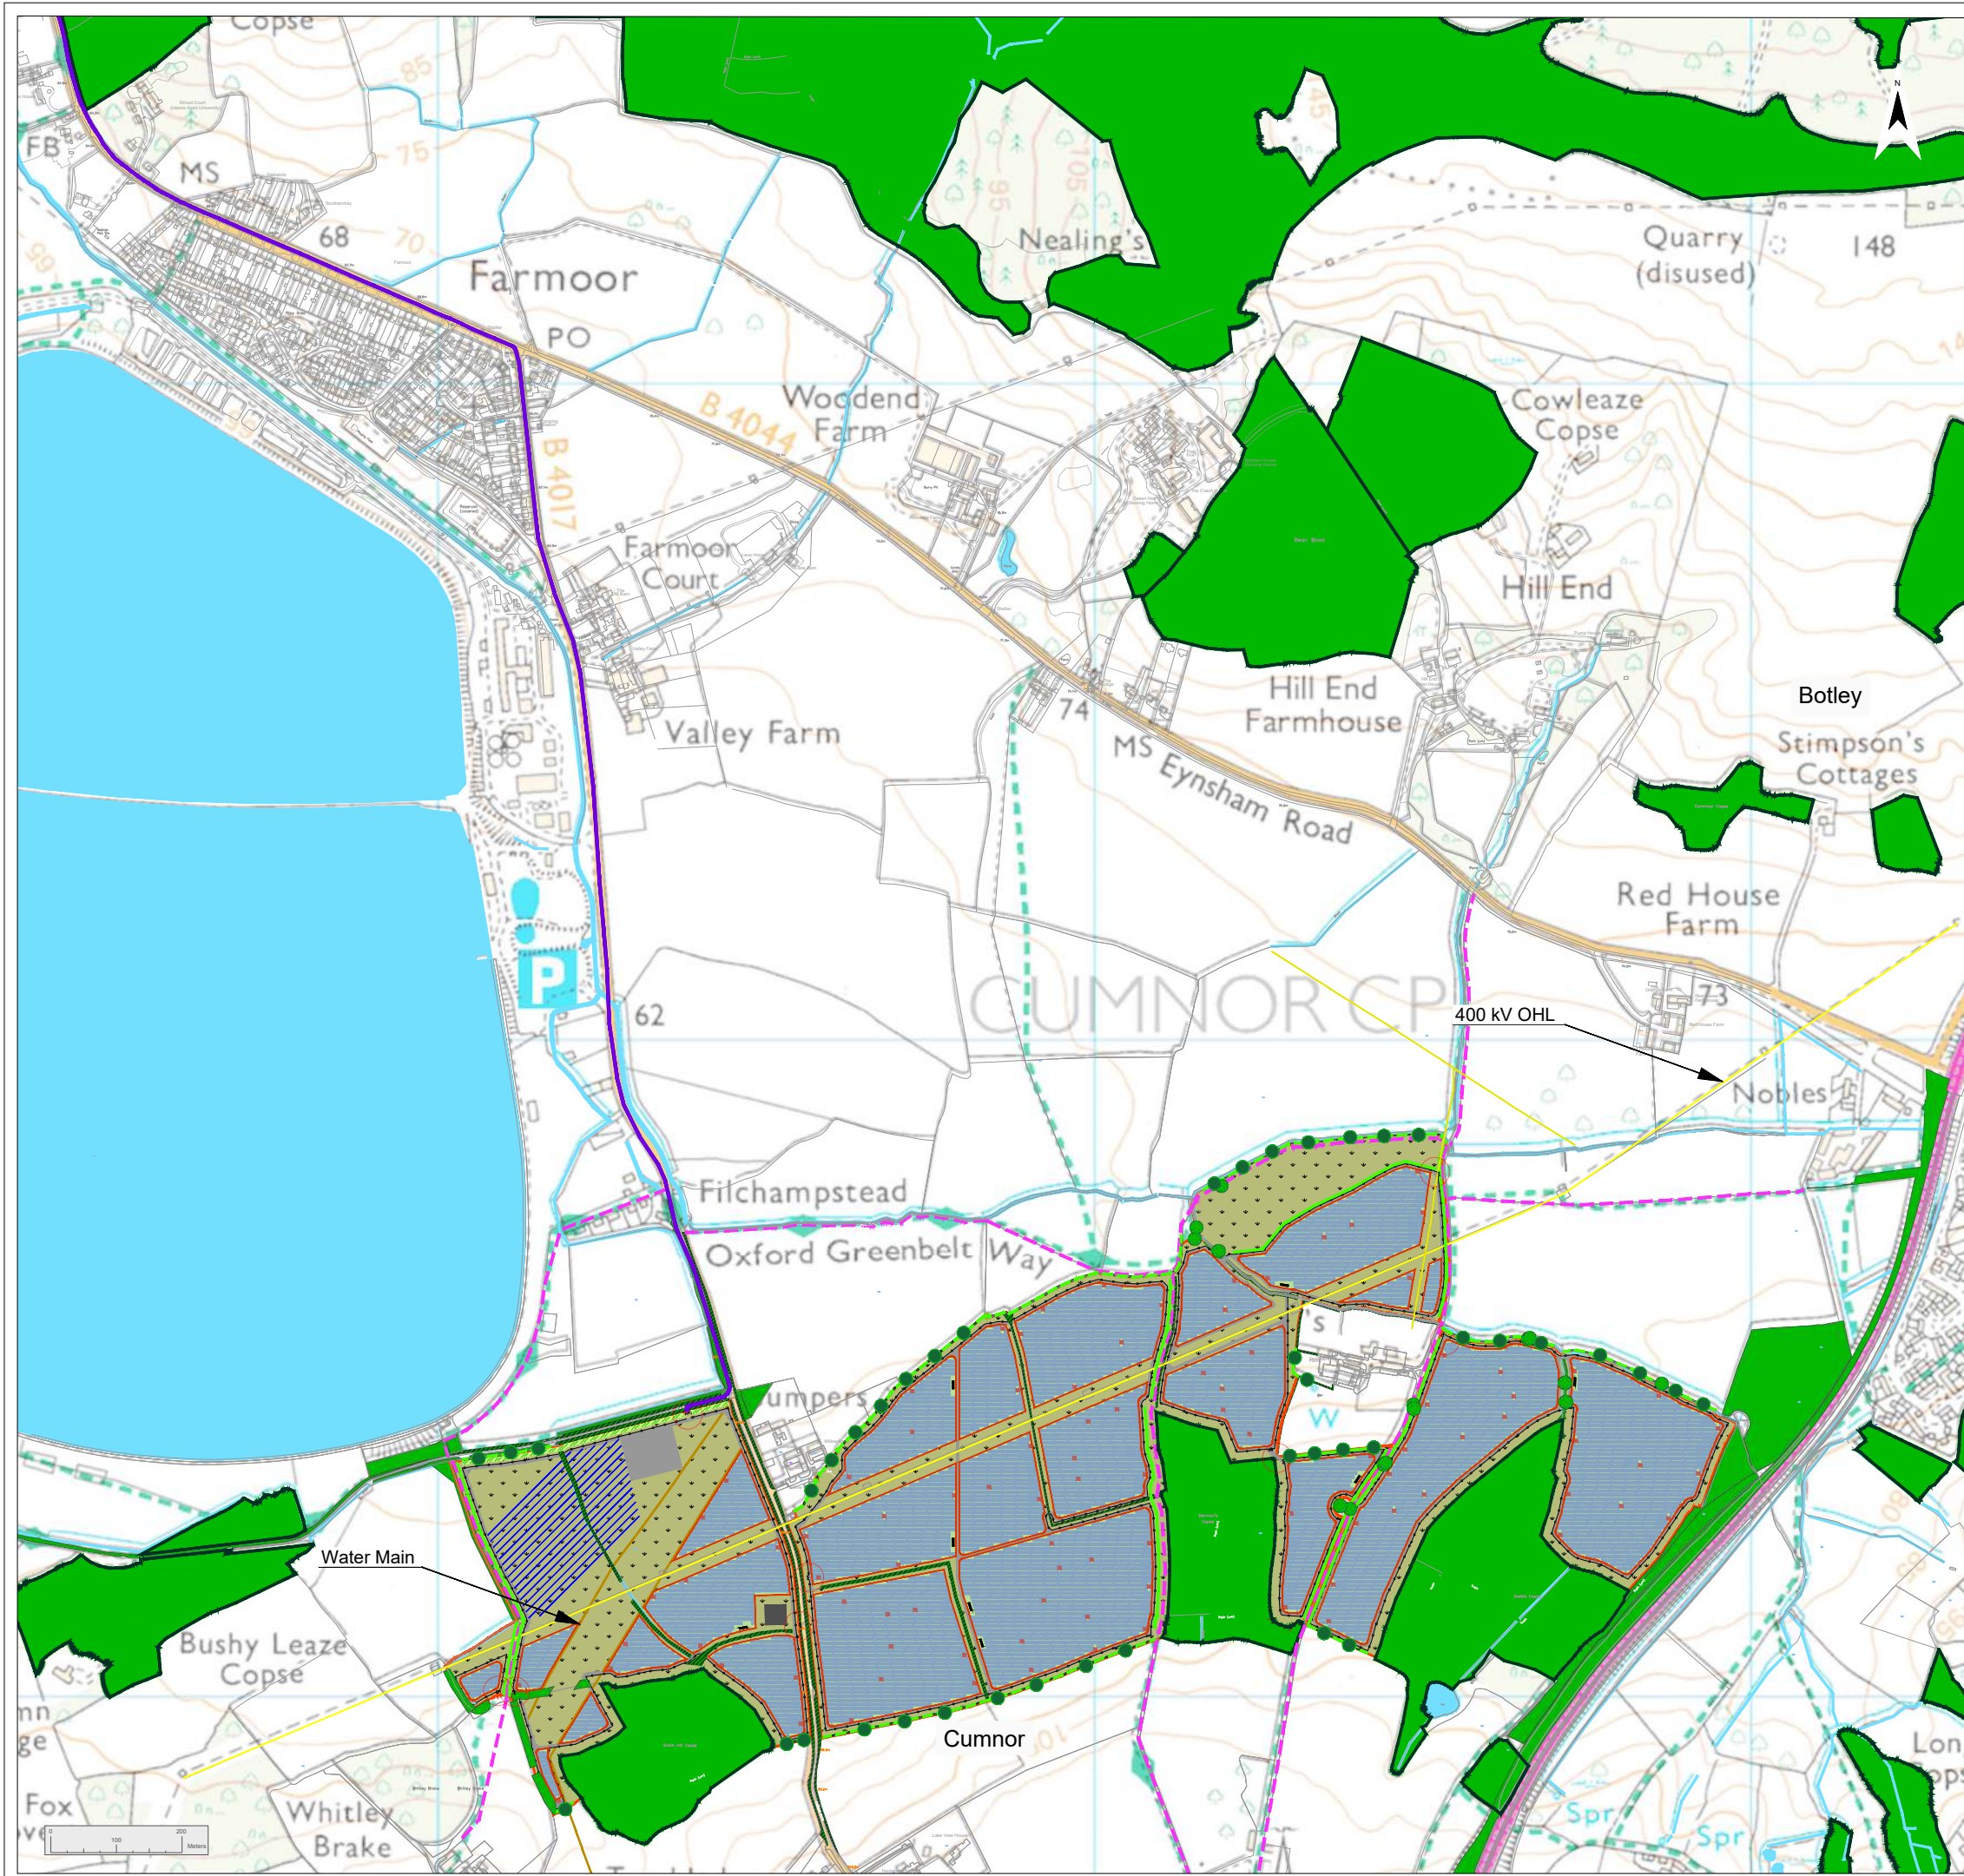

Legend


- Solar Farm Boundary:
- Existing Landscape Elements:
 - Ancient Woodland:
 - Mature Woodland / Scrub:
 - Existing Tree or Small Groups of Trees:
 - Hedgerow:
 - Watercourse:
 - Public Right of Way:
 - Transmission Line:
- Proposed Landscape Elements:
 - Meadow Grassland / Opportunities for Enhancement:
 - Grassland:
 - Hedgerow:
 - Reinforced Hedgerow:
 - Indicative Area for New Tree Planting:
 - Woodland:
 - Skylark Plot:
- Proposed Infrastructure Elements:
 - Fence:
 - Solar Panel:
 - Maintenance Road:
 - 220 kV Cable Route:
 - Indicative Location of NG Substation:
 - Project Substation:
 - PCS:
 - Project Main Substation:
 - Access:

Project	Status
Botley West Solar Farm	Illustrative




Id.	Changes	Date	Name	Date	Name
	Edit	14.11.2023	M. Thom		
	Check	14.11.2023	H. Trabelsi		
Project-PH					
Project-No					
A	Created	14.11.2023	MT	Drawing No	prj-01-0407

CAD-data name: 231114 Botley West Illustrative Masterplan.dwg
 Scale: 1:10000 at A3 DIM: m

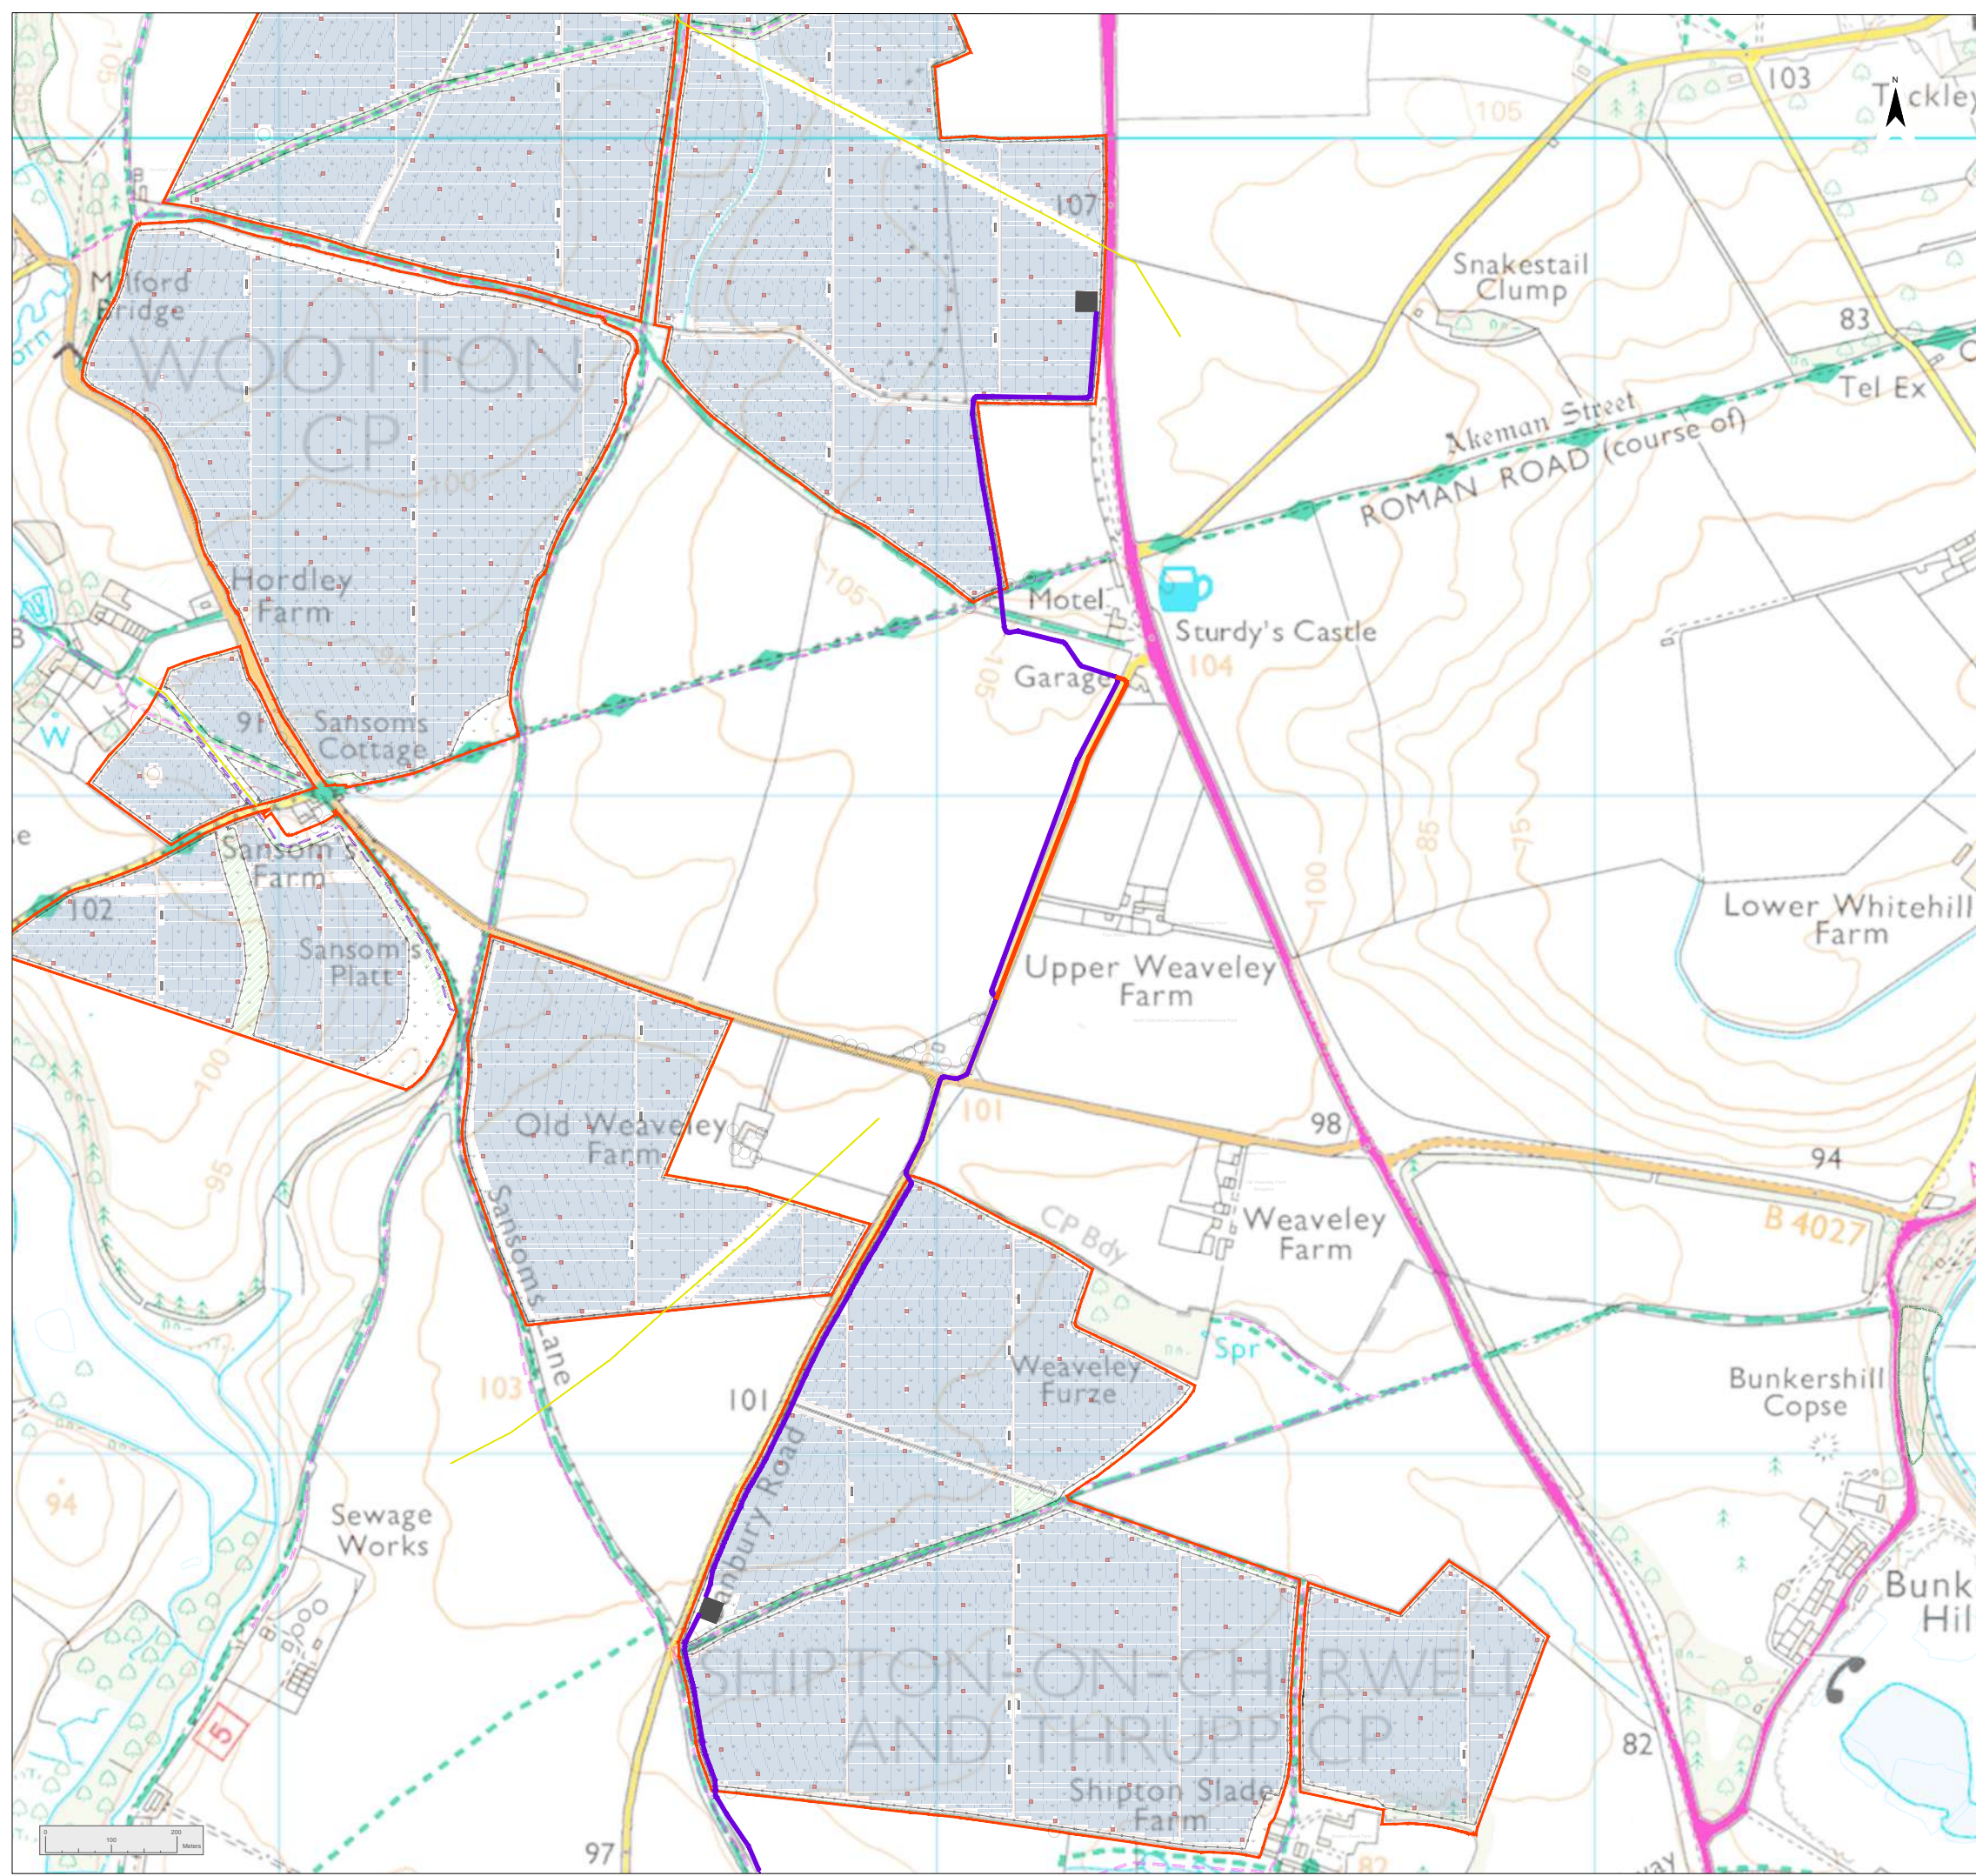Plan
 Illustrative Masterplan
Figure 2.3
 Southern Site



Legend

Solar Farm Boundary	
Proposed Infrastructure Elements	
220 kV Cable Route	
220 kV Cable Alternative Route	

Project	Status
Botley West Solar Farm	Illustrative

Id.	Changes	Date	Name	Date	Name
	Edit	14.11.2023	M. Thom		
	Check	14.11.2023	H. Trabelsi		
			Project-PH		
A	Created	14.11.2023	MT	Project-No	
				Drawing No	prj-01-0402


CAD-data name: 231114 Botley West Illustrative Masterplan.dwg
 Scale: 1:10000 at A3 DIM: m

Plan
 Illustrative Masterplan
Figure 2.4A
 Cable Route & Options



Photovoltaic Development Partners GmbH
 Kurfürstendamm 52
 10707 Berlin, Germany



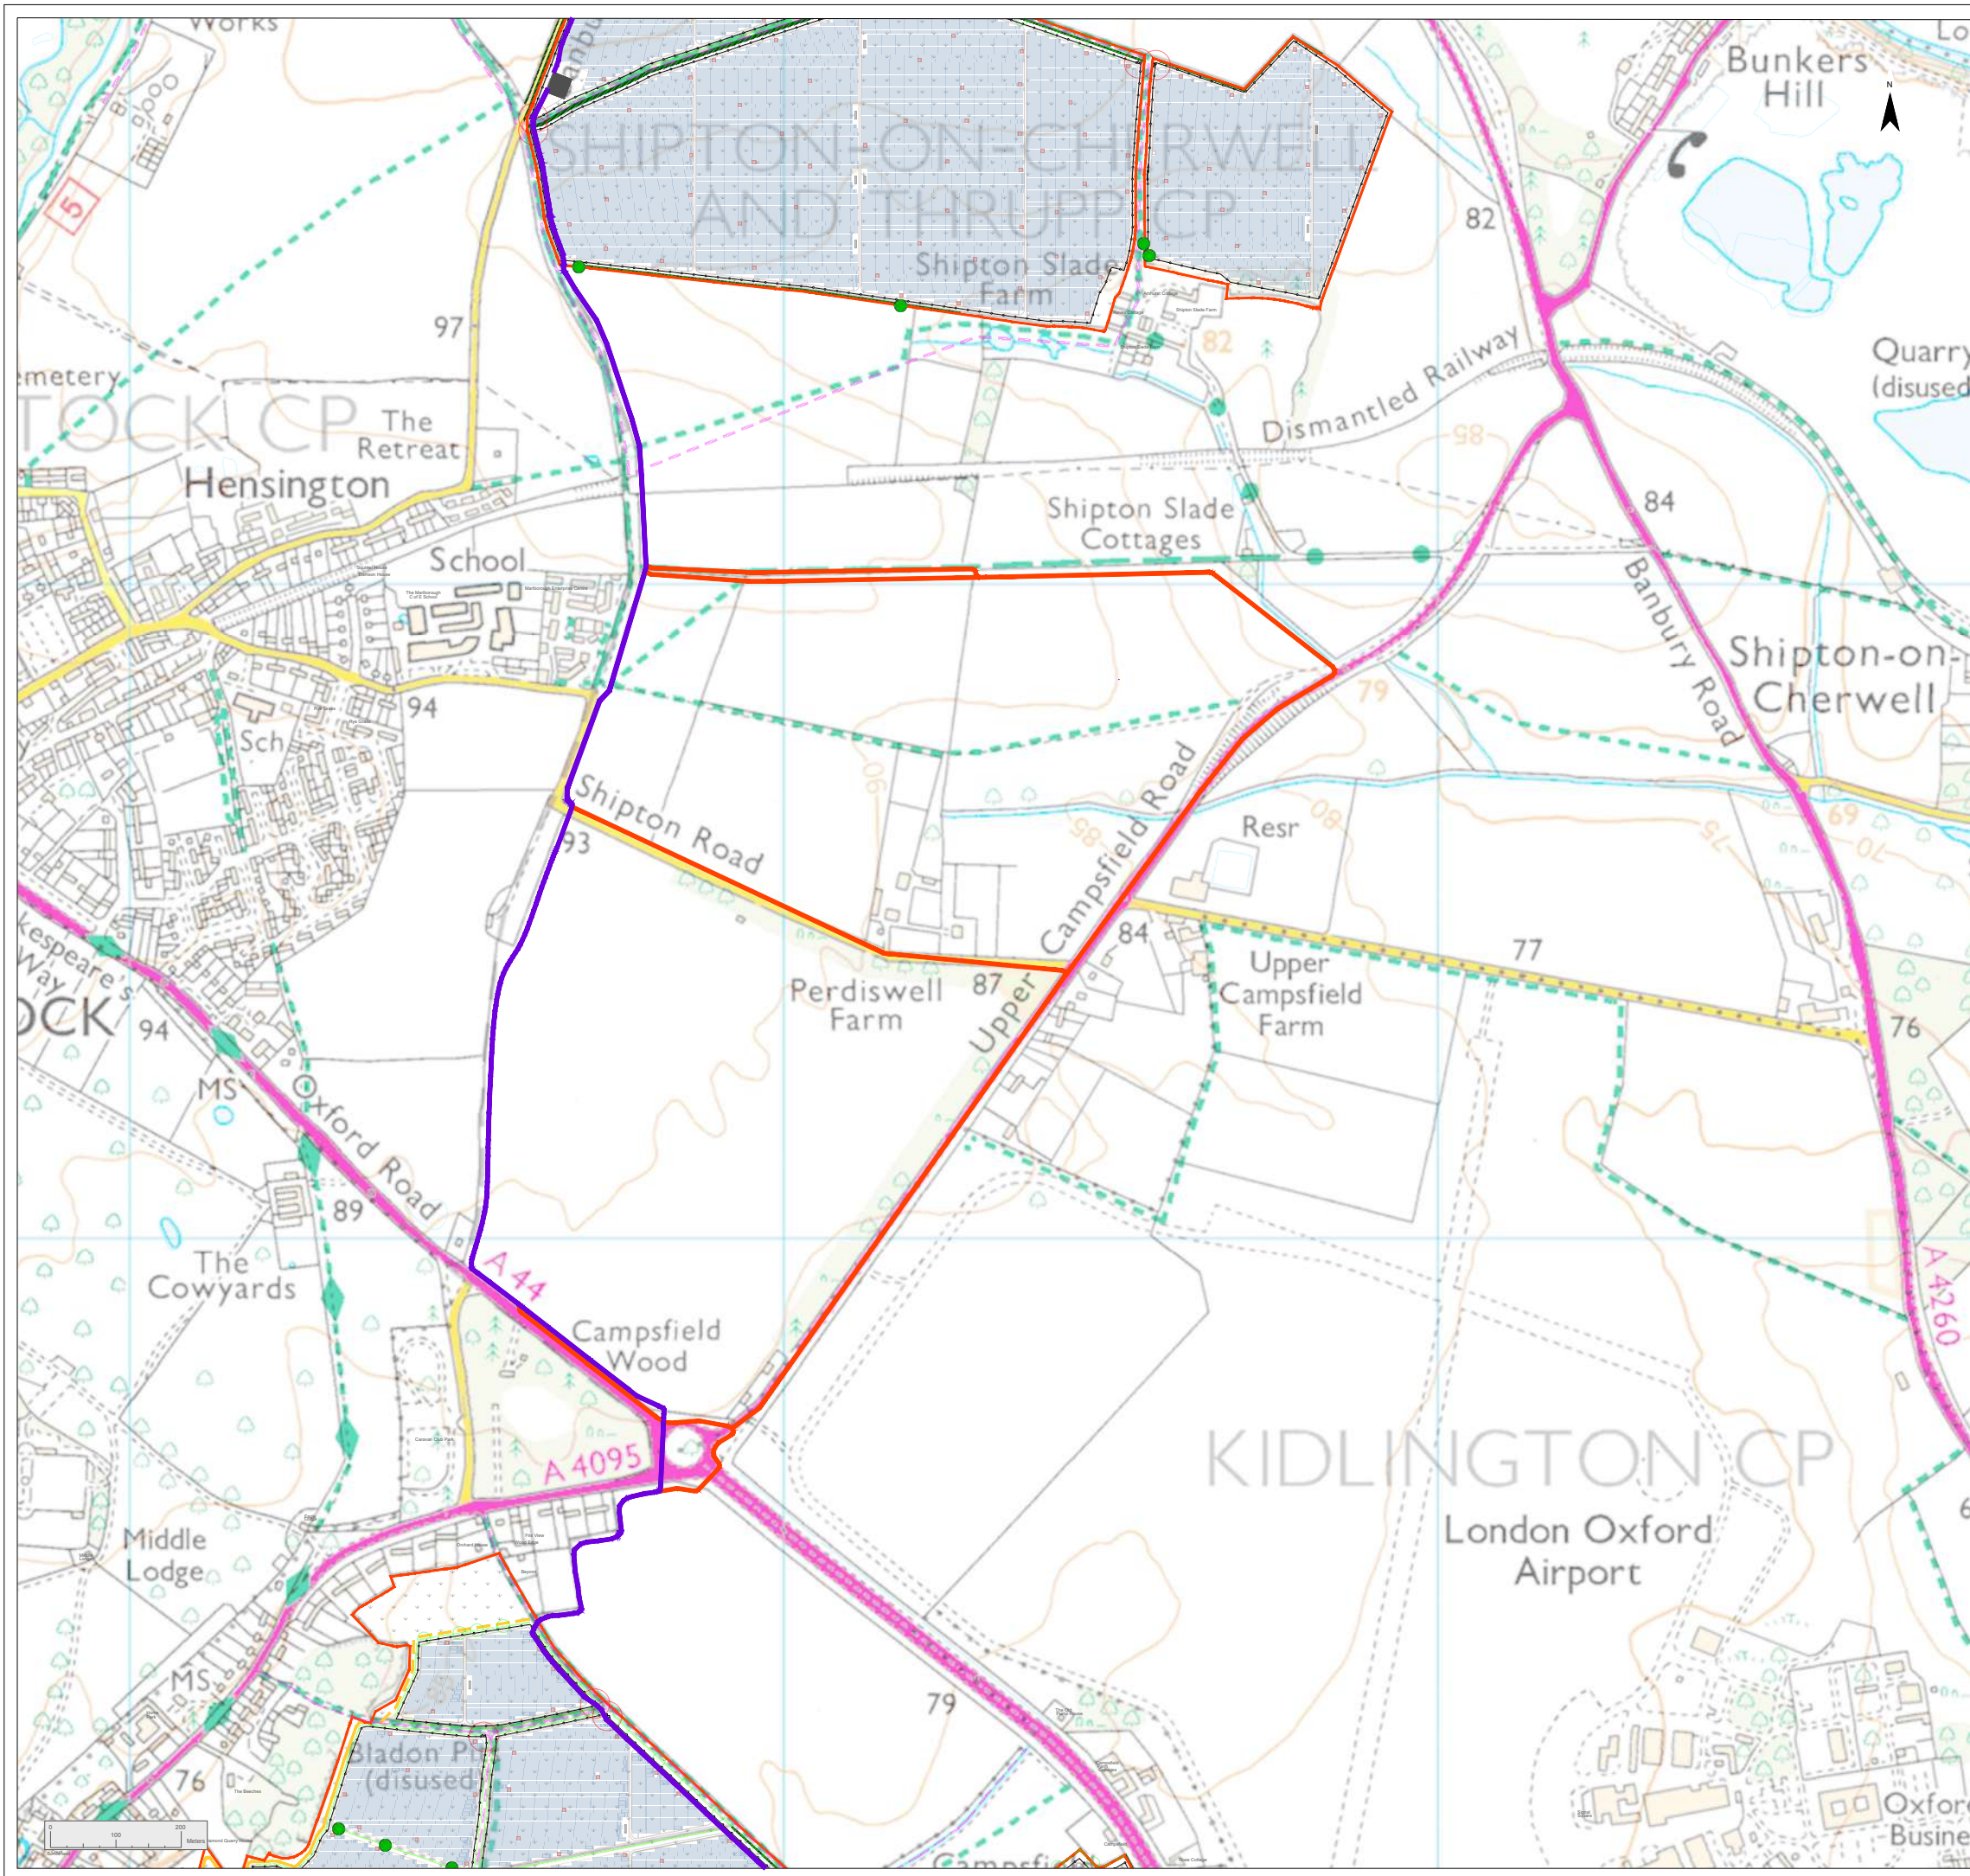

Legend

- Solar Farm Boundary
- Proposed Infrastructure Elements
- 220 kV Cable Route
- 220 kV Cable Alternative Route

Project		Status	
Botley West Solar Farm		Illustrative	


Id.	Changes	Date	Name	Date	Name
				14.11.2023	M. Thom
				14.11.2023	H. Trabelsi
Project-PH					
Project-No					
A	Created	14.11.2023	MT	Drawing No prj-01-0402	

CAD-data name: 231114 Botley West Illustrative Masterplan.dwg
 Scale: 1:10000 at A3 DIM: m

Plan
 Illustrative Masterplan
Figure 2.4B
 Cable Route & Options



Photovoltaic Development Partners GmbH
 Kurfürstendamm 52
 10707 Berlin, Germany

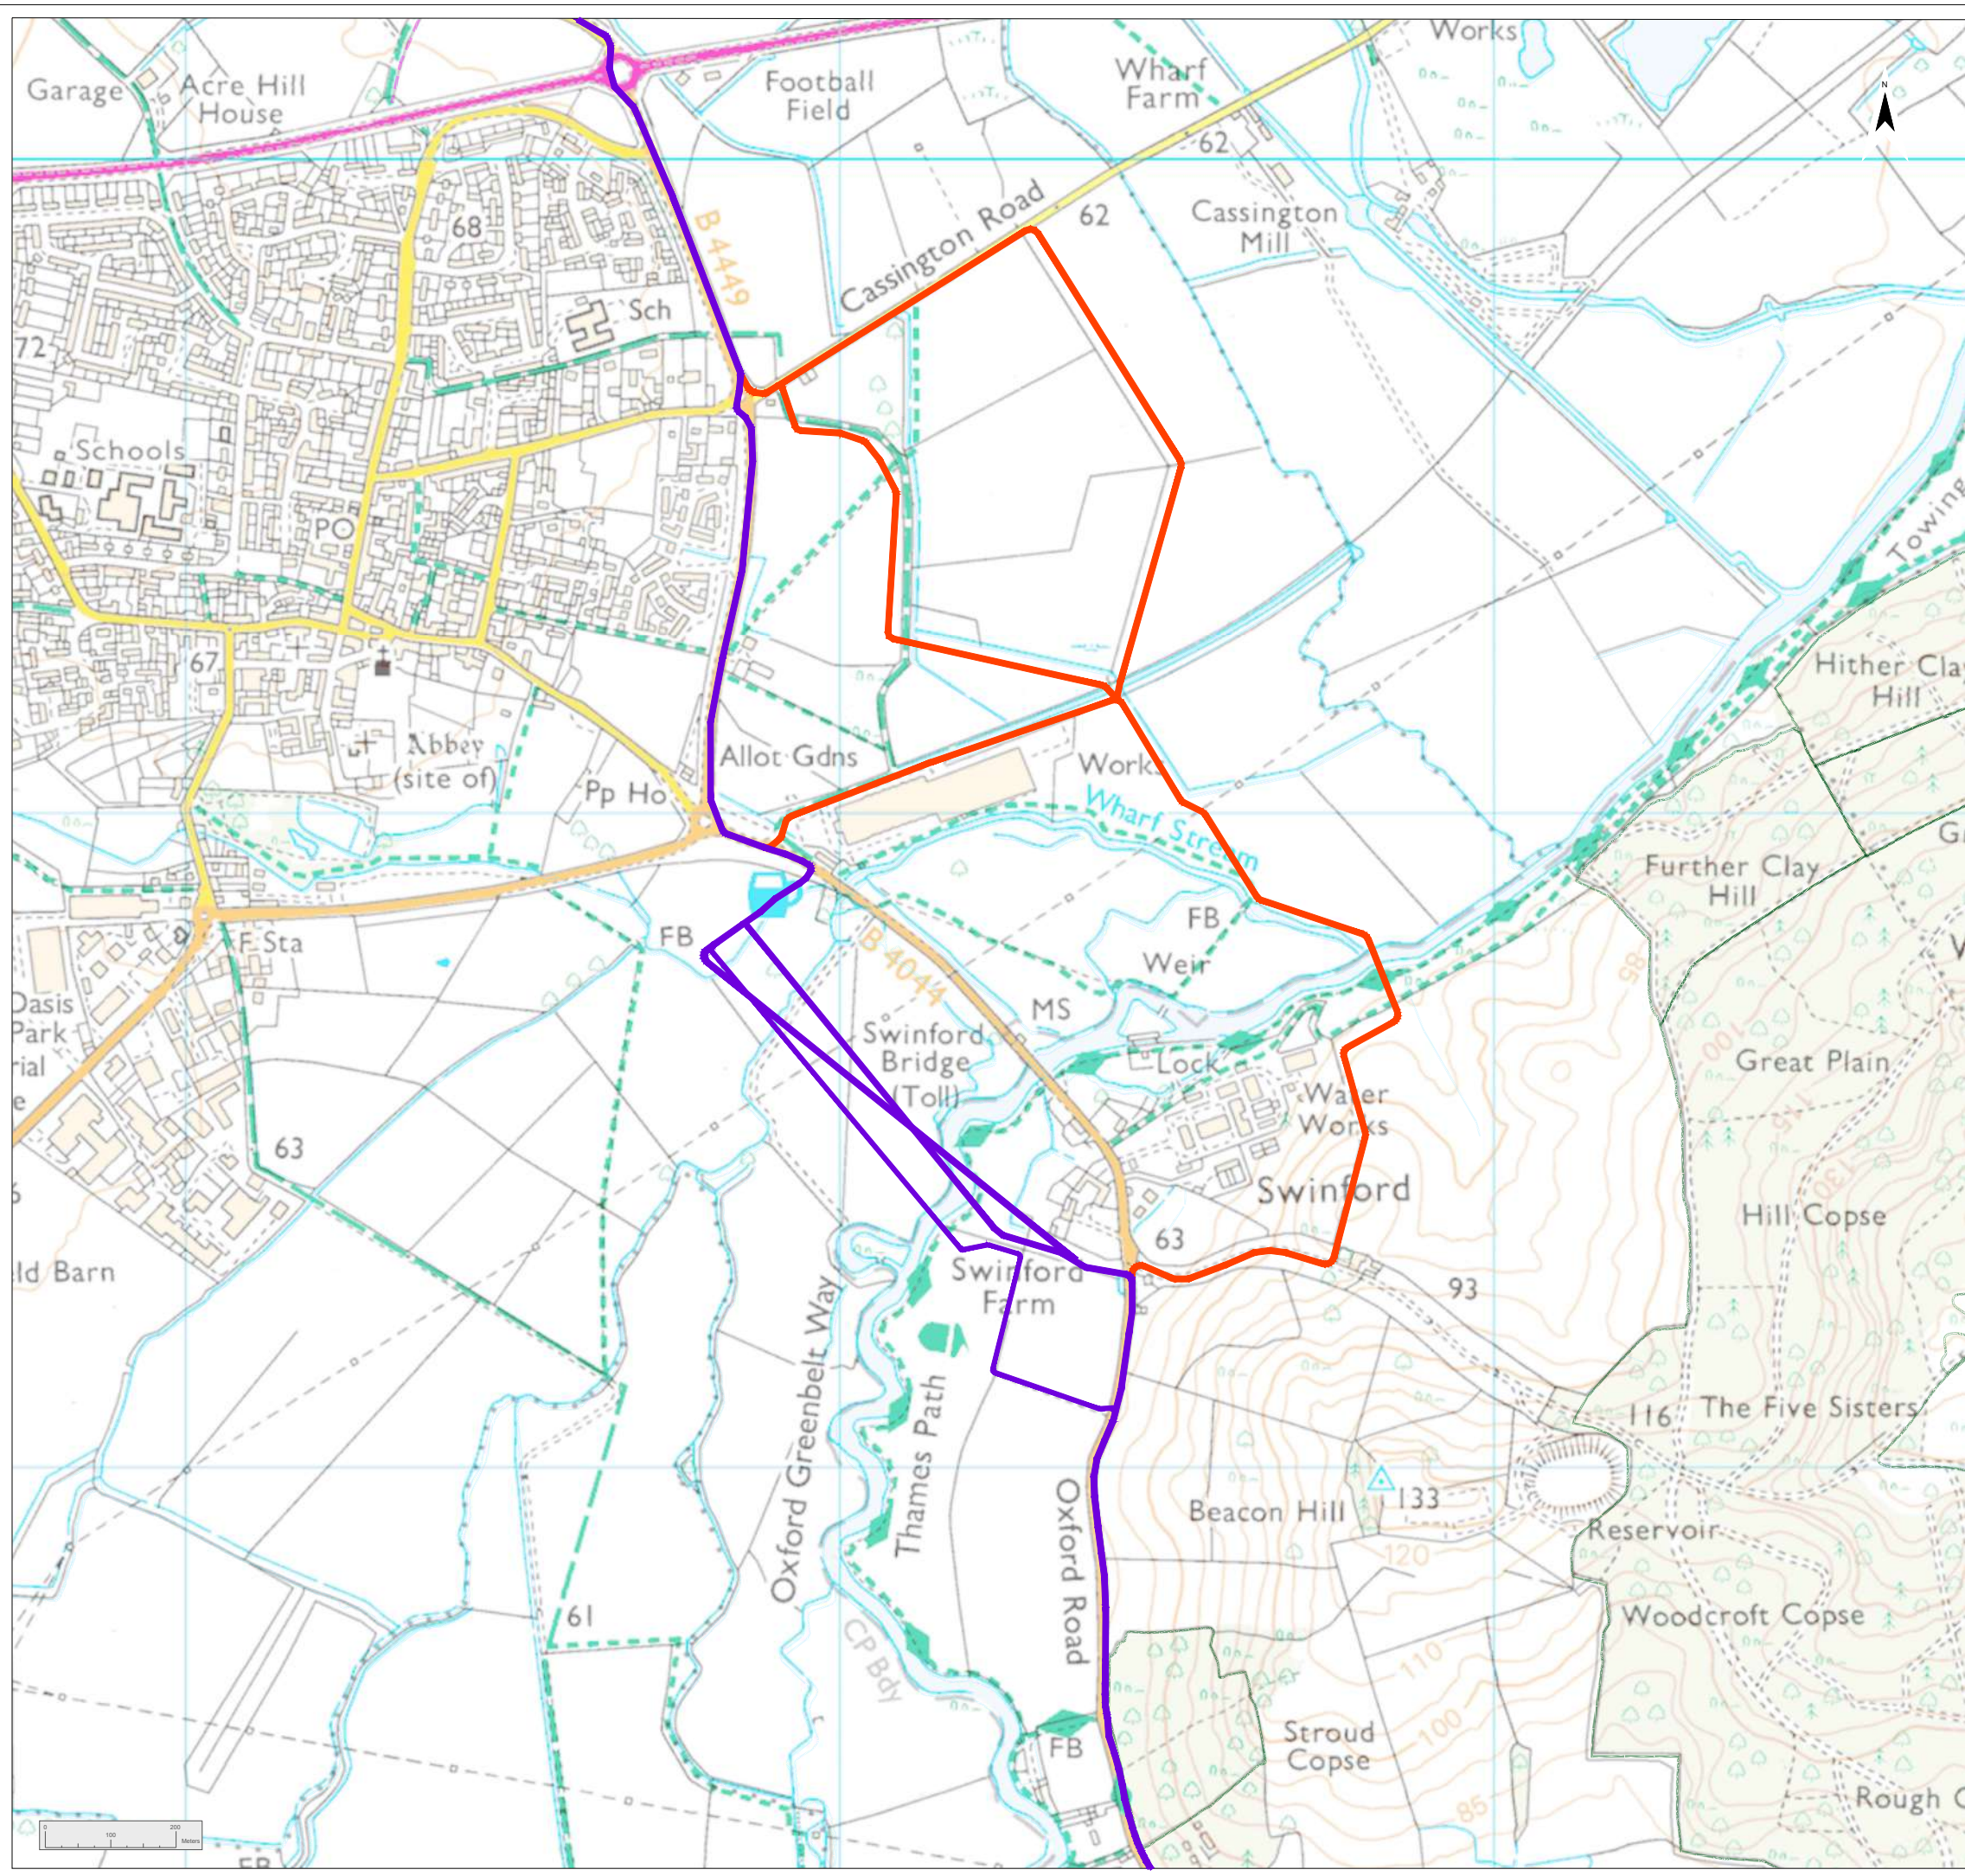

Legend

- Solar Farm Boundary
- Proposed Infrastructure Elements
- 220 kV Cable Route
- 220 kV Cable Alternative Route

Project		Status	
Botley West Solar Farm		Illustrative	

Id.	Changes	Date	Name	Date	Name
	Edit	14.11.2023	M. Thom		
	Check	14.11.2023	H. Trabelsi		
Project-PH					
Project-No					
A	Created	14.11.2023	MT	Drawing No	prj-01-0407

CAD-data name: 231114 Botley West Illustrative Masterplan.dwg
 Scale: 1:10000 at A3 DIM: m

Plan

Illustrative Masterplan
Figure 2.4C
 Cable Route & Options



Photovoltaic Development Partners GmbH
 Kurfürstendamm 52
 10707 Berlin, Germany